


Client	Stevenson Mining
NOTES	<ul style="list-style-type: none">- All dimensions shown are in metres unless otherwise shown- Copyright on this drawing is reserved- Check any electronic data against the hardcopy plan to ensure it is the latest version- If this plan is being used as part of sale and purchase agreement then it is done so on the basis that it is preliminary only, final dimensions and areas may vary on final survey- NZTM Coords

FIGURE 1 : AN OVERVIEW OF THE PROPOSED TE KUHA MINE AND ASSOCIATED INFRASTRUCTURE.

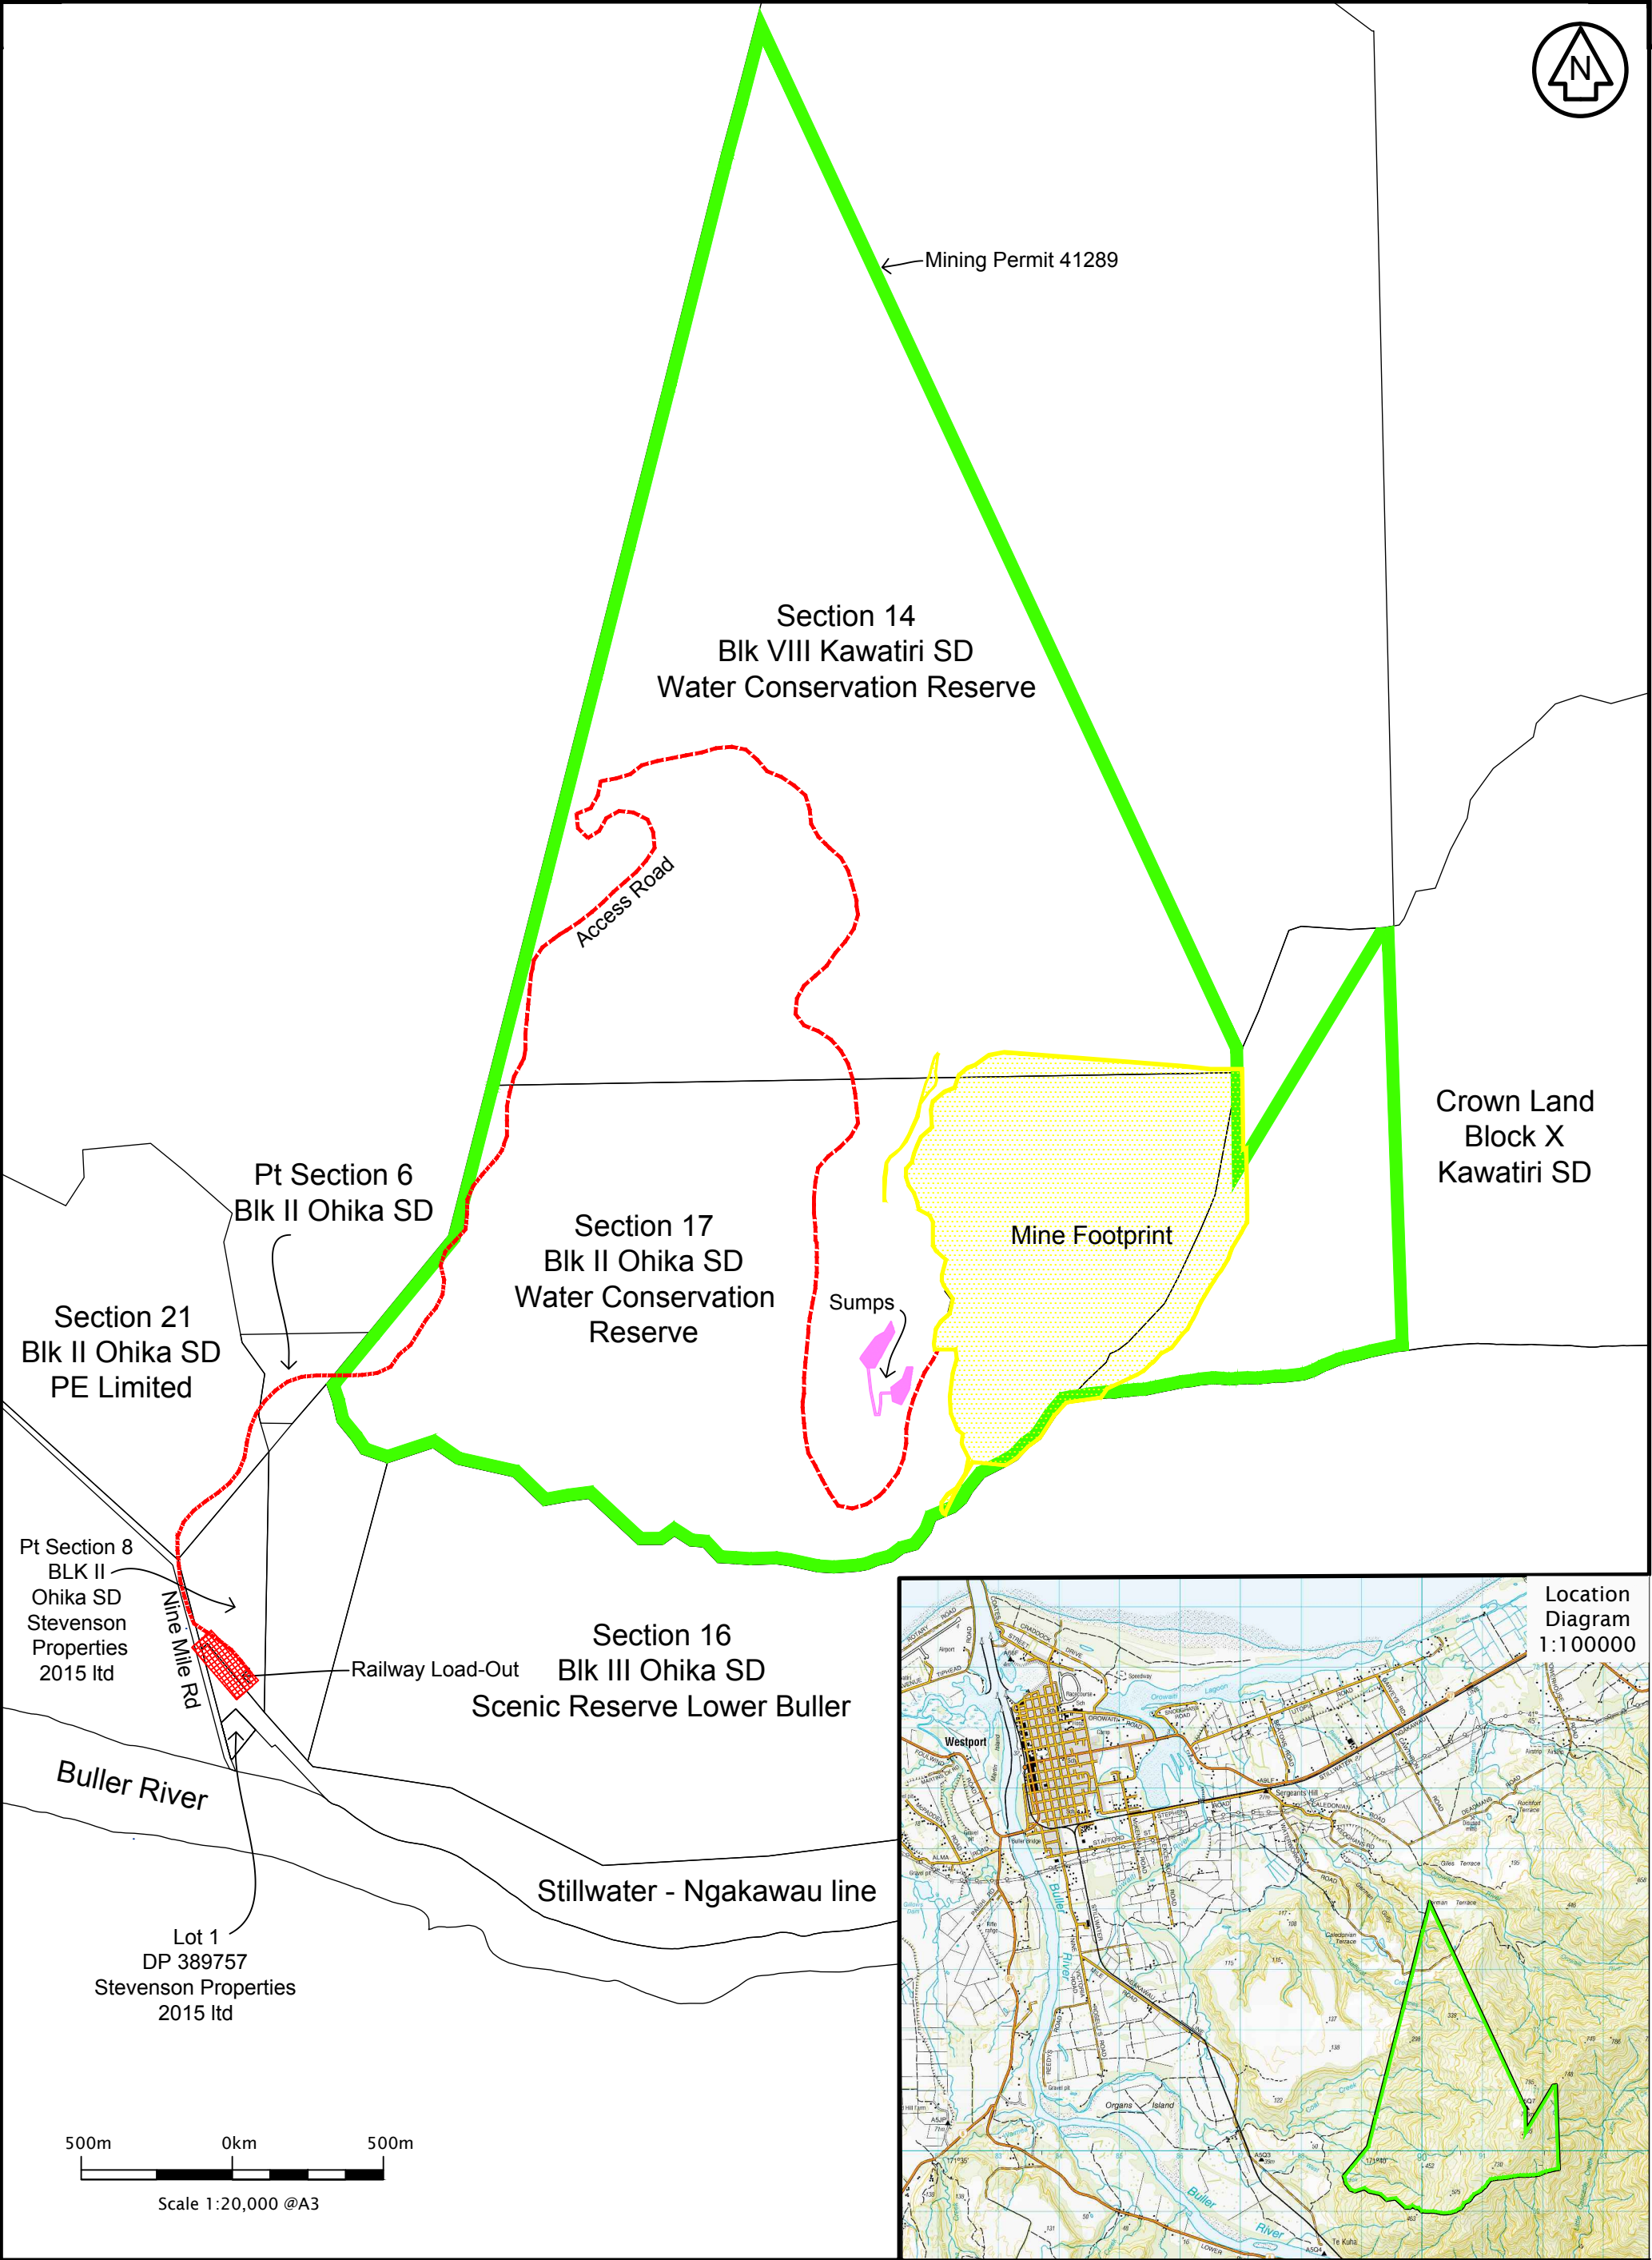

Client
Stevenson Mining

NOTES

- All dimensions shown are in metres unless otherwise shown
- Copyright on this drawing is reserved
- Check any electronic data against the hardcopy plan to ensure it is the latest version
- If this plan is being used as part of sale and purchase agreement then it is done so on the basis that it is preliminary only, final dimensions and areas may vary on final survey
- NZTM Coords

FIGURE 2: LEGAL BOUNDARIES ASSOCIATED WITH THE PROPOSED TE KUHA MINE.