


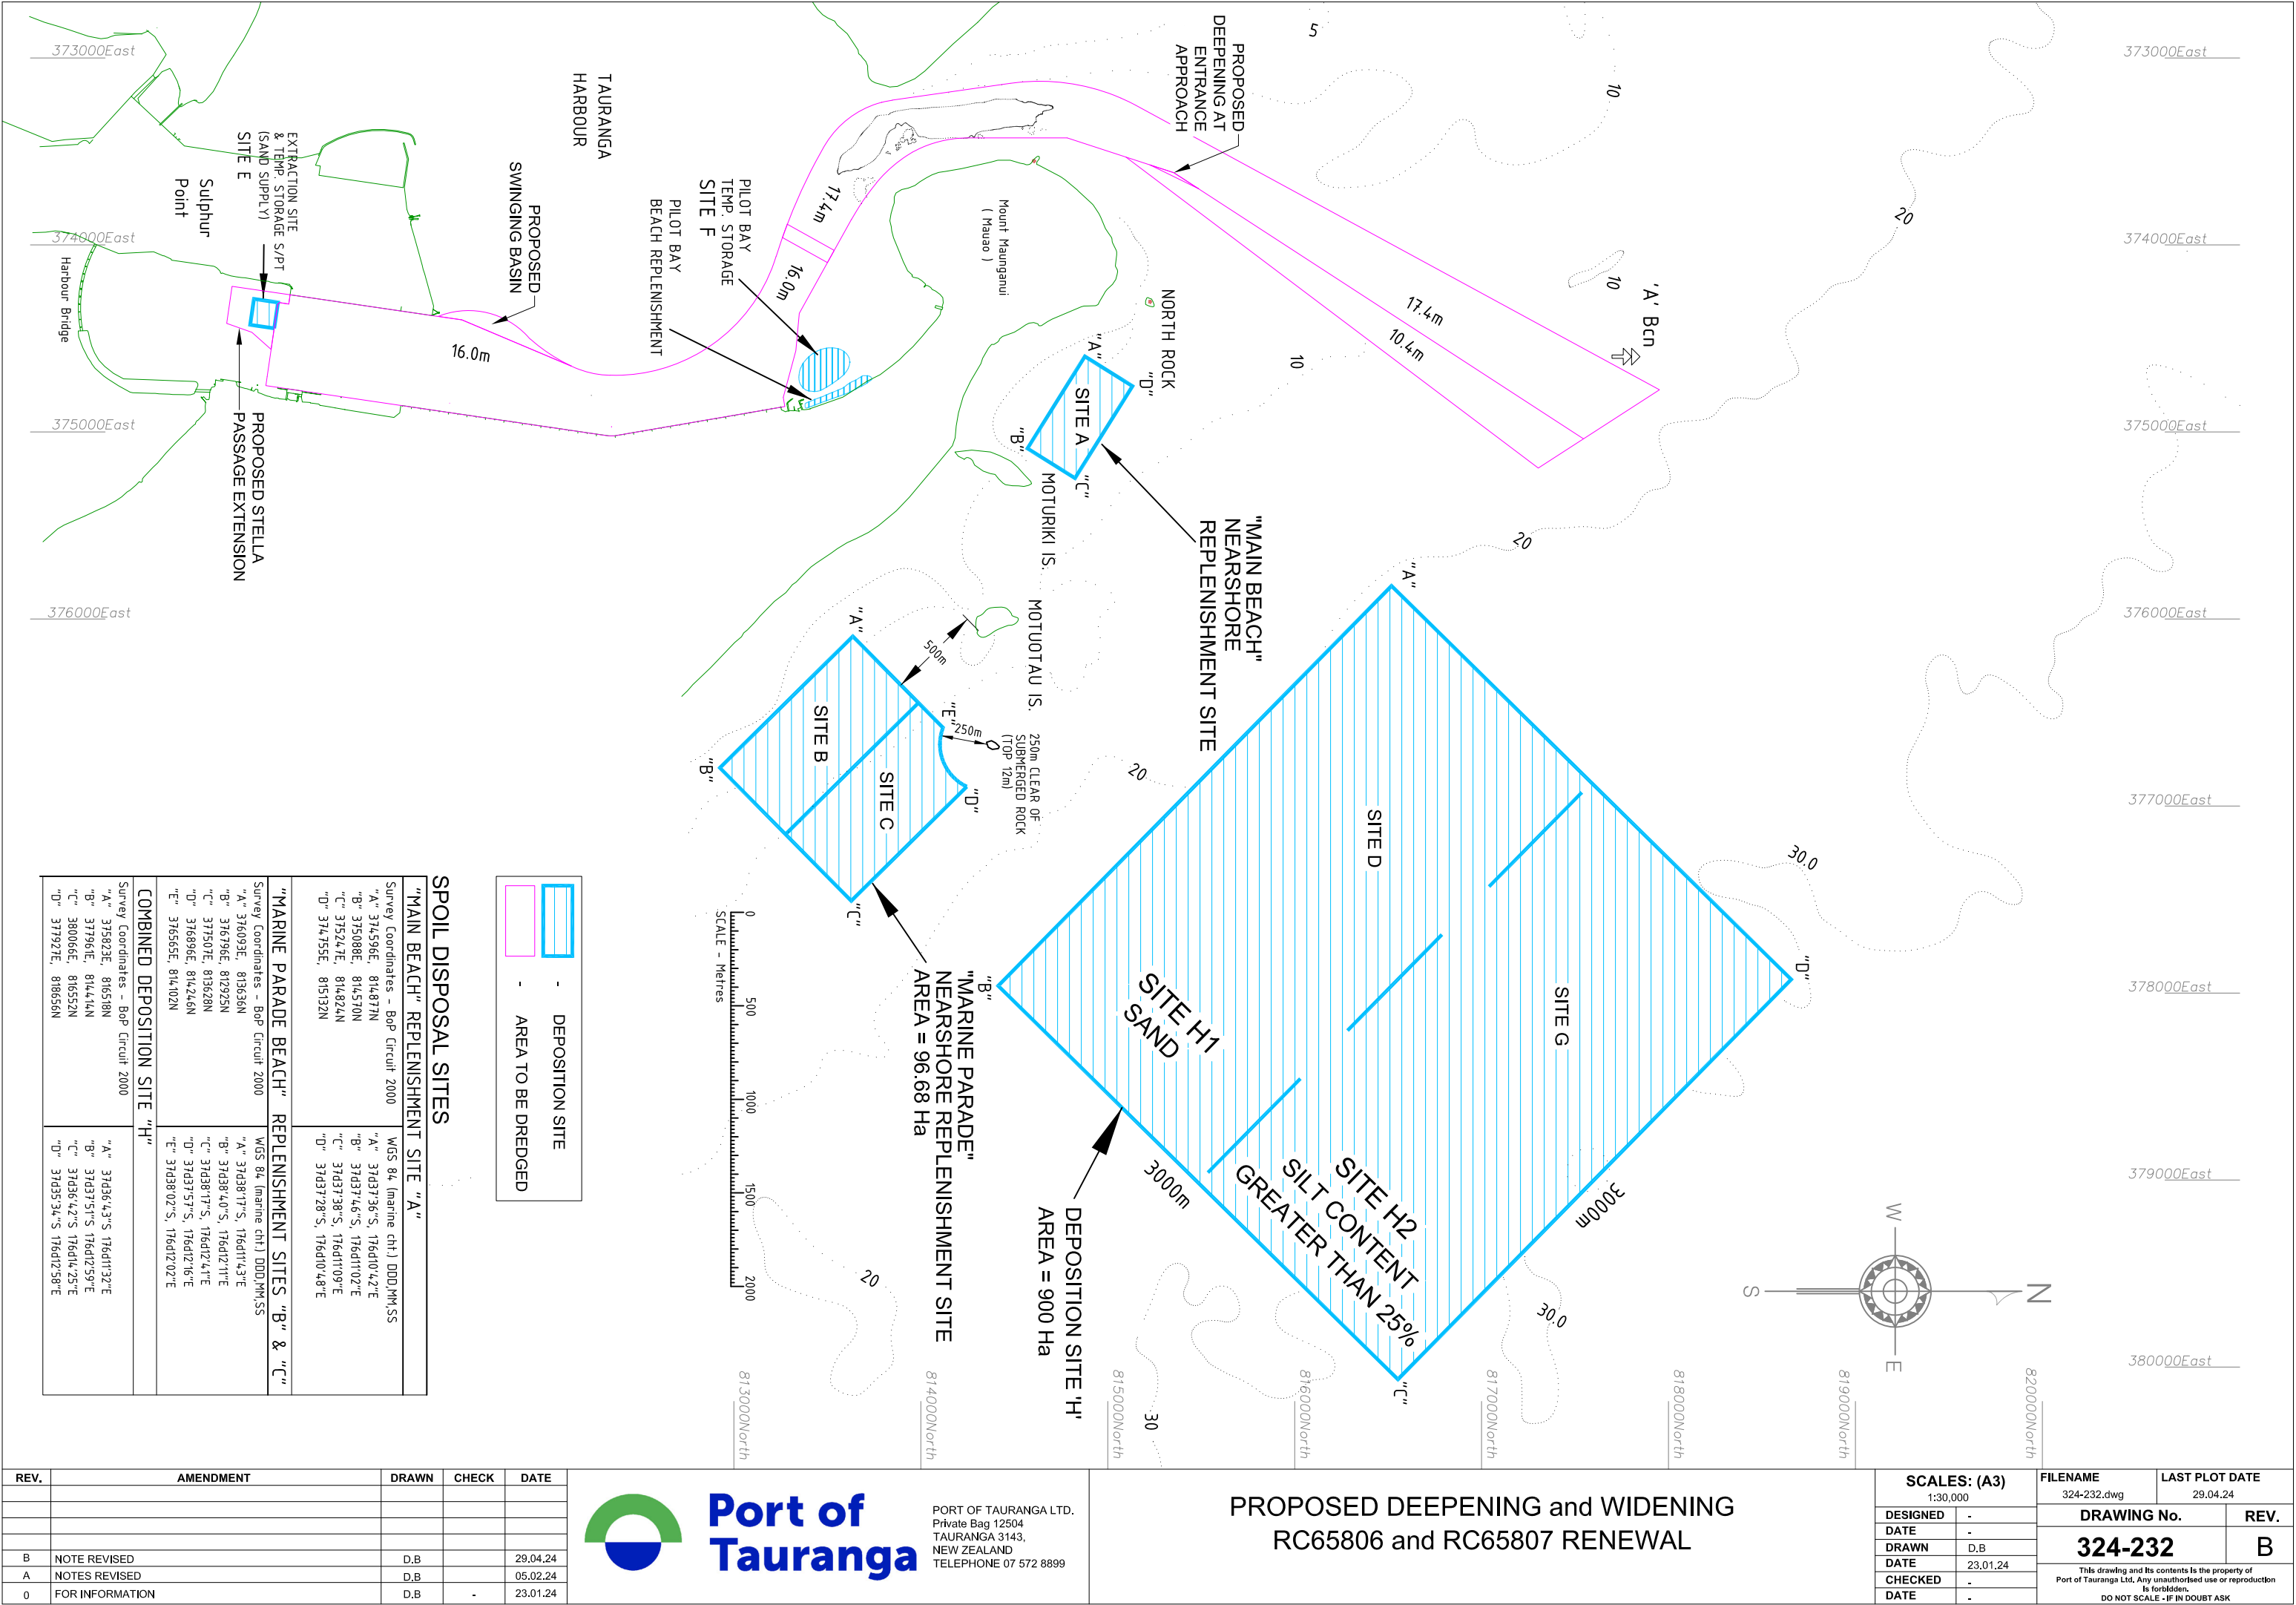

SPOIL DISPOSAL SITES			
"MAIN BEACH" REPLENISHMENT SITE "A"			
Survey Coordinates - Bop Circuit 2000		WGS 84 (marine chf.) DDD,MM,SS	
"A"	374,596E, 814,877N	"A"	37d37'36"S, 176d10'42"E
"B"	375,088E, 814,570N	"B"	37d37'46"S, 176d11'02"E
"C"	375,247E, 814,824N	"C"	37d37'38"S, 176d11'09"E
"D"	374,755E, 815,132N	"D"	37d37'28"S, 176d10'48"E
"MARINE PARADE BEACH" REPLENISHMENT SITES "B" & "C"			
Survey Coordinates - Bop Circuit 2000		WGS 84 (marine chf.) DDD,MM,SS	
"A"	376,093E, 813,636N	"A"	37d38'17"S, 176d11'43"E
"B"	376,796E, 812,925N	"B"	37d38'40"S, 176d12'11"E
"C"	377,501E, 813,628N	"C"	37d38'17"S, 176d12'41"E
"D"	376,896E, 814,246N	"D"	37d37'57"S, 176d12'16"E
"E"	376,565E, 814,102N	"E"	37d38'02"S, 176d12'02"E
COMBINED DEPOSITION SITE "H"			
Survey Coordinates - Bop Circuit 2000			
"A"	375,823E, 816,518N	"A"	37d36'43"S, 176d11'32"E
"B"	377,961E, 814,414N	"B"	37d37'51"S, 176d12'59"E
"C"	380,666E, 816,552N	"C"	37d36'42"S, 176d14'25"E
"D"	377,921E, 818,656N	"D"	37d35'34"S, 176d12'58"E

REV.	AMENDMENT	DRAWN	CHECK	DATE
B	NOTE REVISED	D.B		29.04.24
A	NOTES REVISED	D.B		05.02.24
0	FOR INFORMATION	D.B	-	23.01.24



Port of
Tauranga

PORT OF TAURANGA LTD.
Private Bag 12504
TAURANGA 3143,
NEW ZEALAND
TELEPHONE 07 572 8899

PROPOSED DEEPENING and WIDENING
RC65806 and RC65807 RENEWAL

SCALES: (A3)		FILENAME	LAST PLOT DATE
1:30,000		324-232.dwg	29.04.24
DESIGNED	-	DRAWING No.	
DATE	-	324-232	
DRAWN	D.B	REV.	
DATE	23.01.24	B	
CHECKED	-	This drawing and its contents Is the property of Port of Tauranga Ltd. Any unauthorised use or reproduction Is forbidden. DO NOT SCALE - IF IN DOUBT ASK	
DATE	-		