


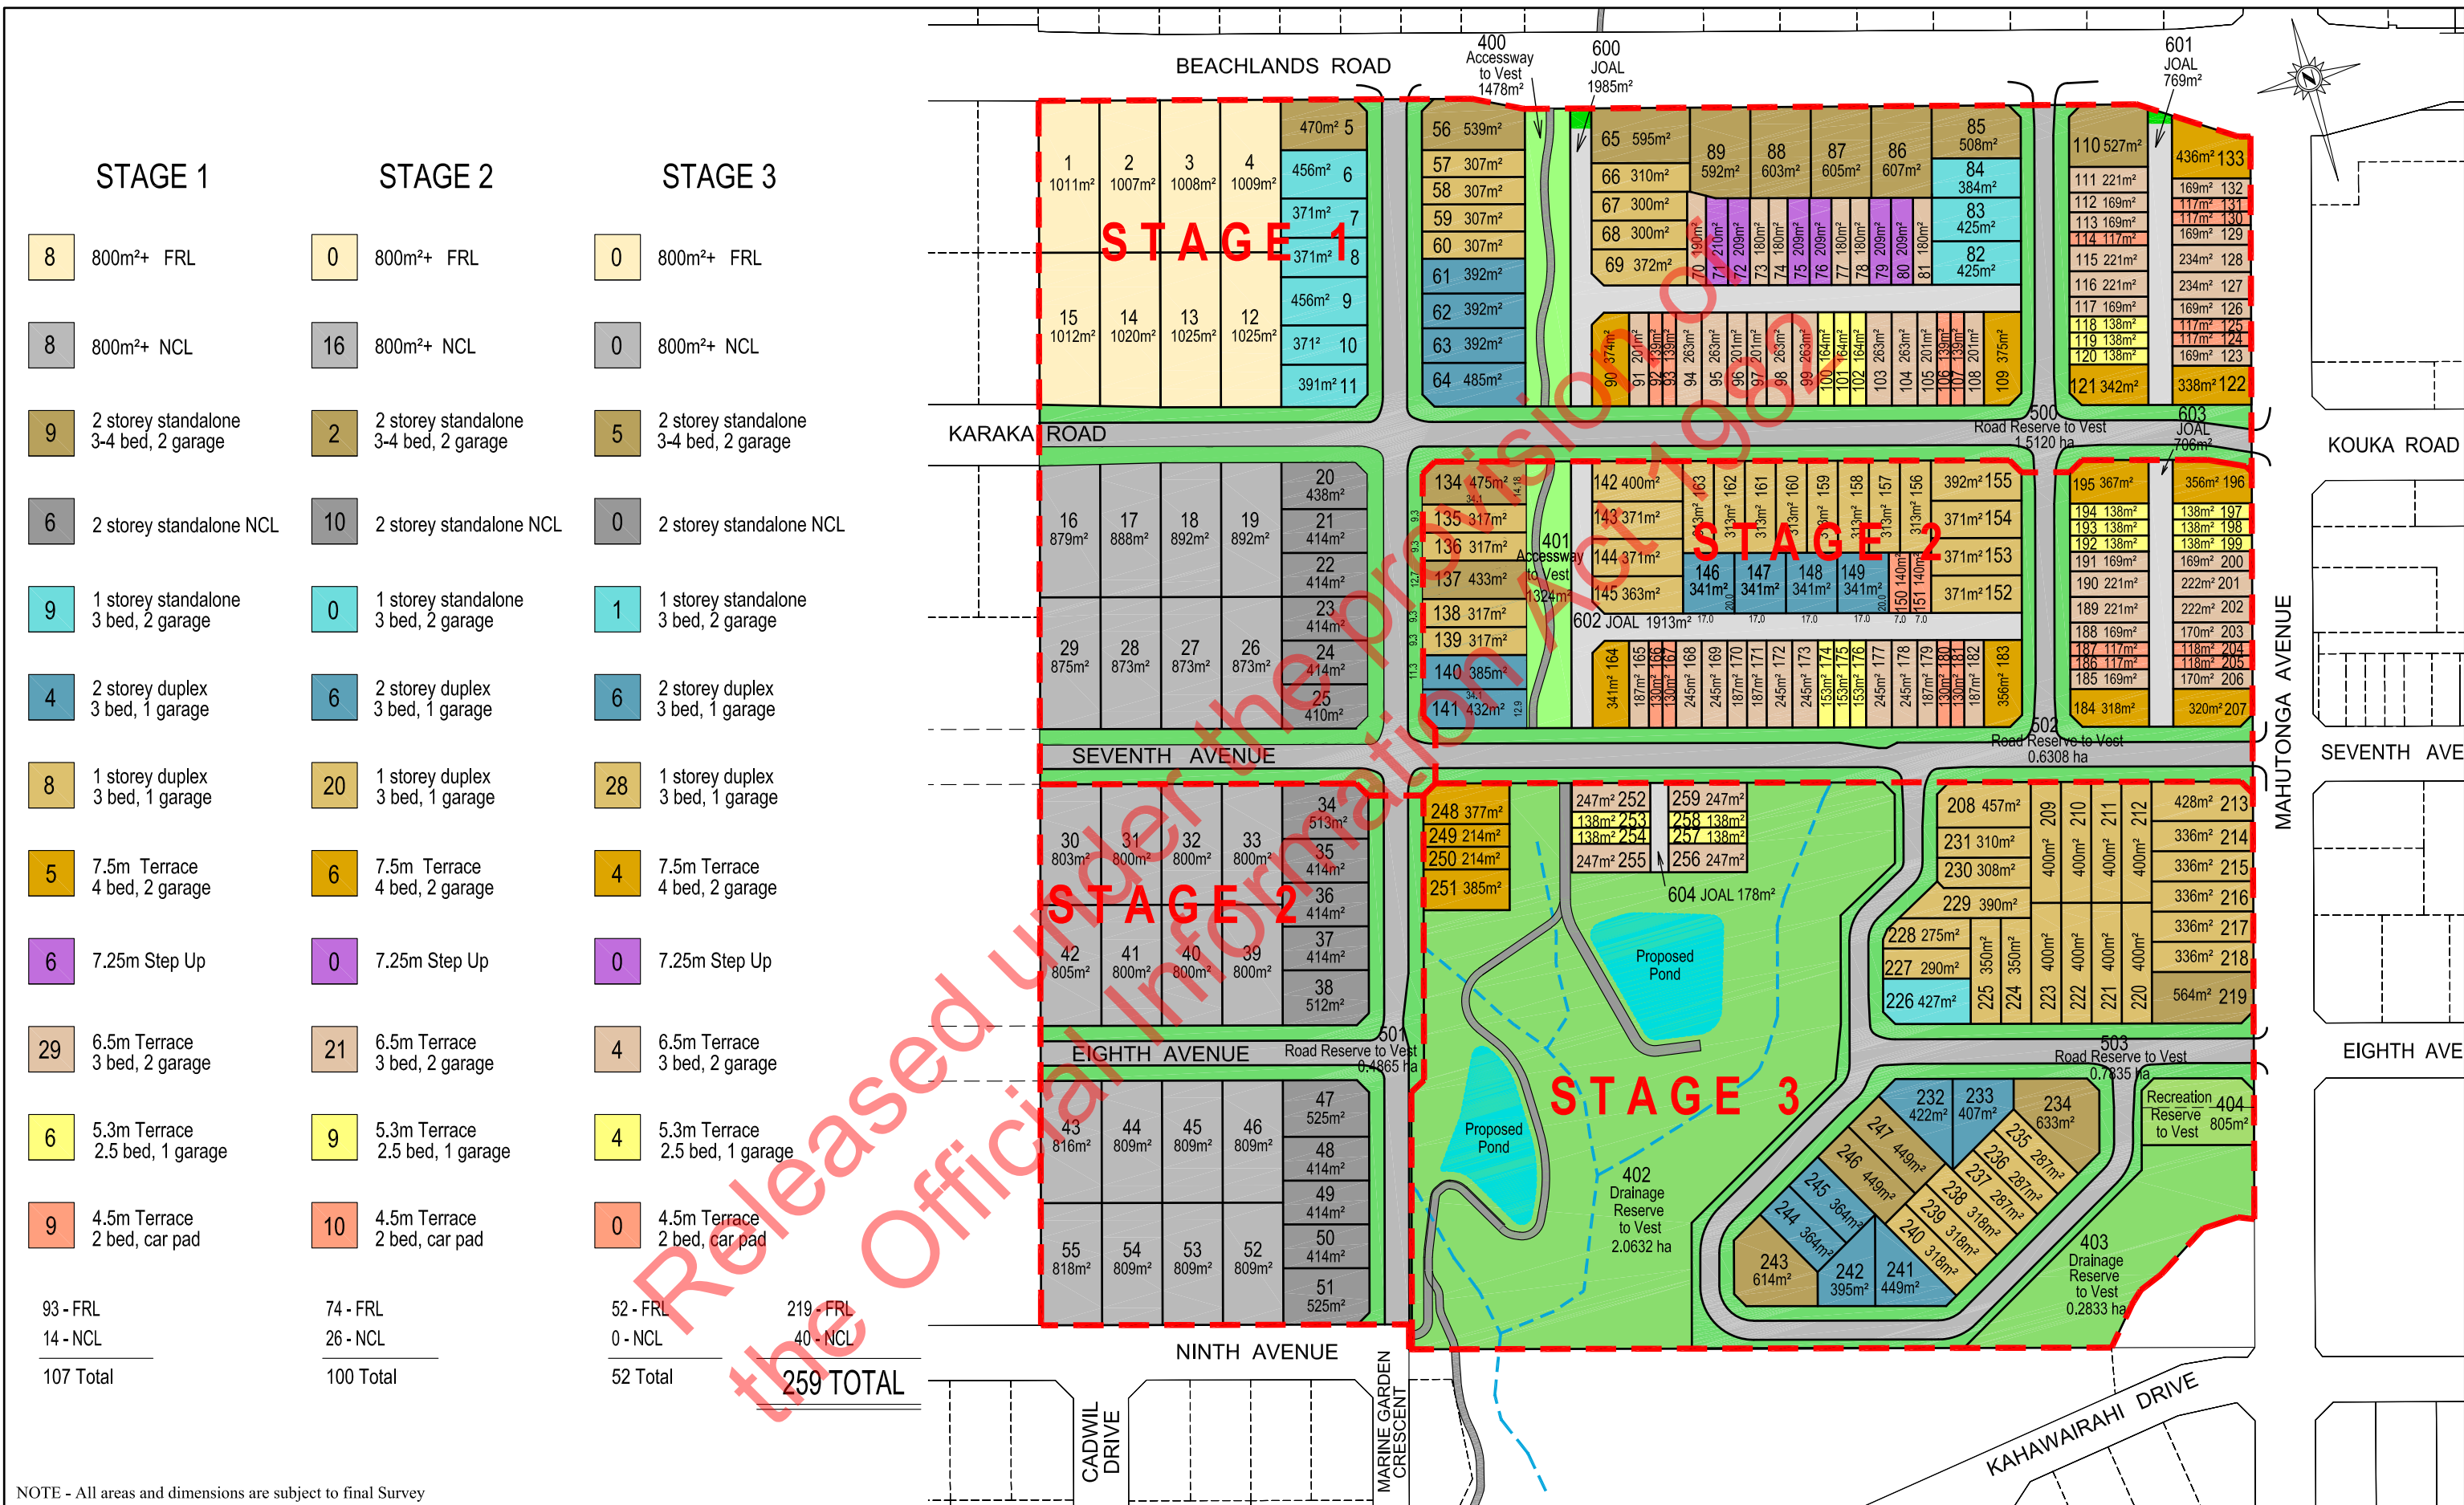

NOTE - All areas and dimensions are subject to final Survey

Rev	Description	By	Date
15	LOTS 113 & 114 POSITIONS SWAPPED		13/11/20
14	STAGING PANEL AMENDED	DP	11/11/20
13	LOTS, RESERVES REVISED & JOAL 604 ADDED	DP	14/10/20

THIS DRAWING AND DESIGN REMAINS THE PROPERTY OF

THE NEIL GROUP

NEIL CONSTRUCTION LIMITED
LAND DEVELOPERS

PO BOX 8751, SYMONDS STREET
AUCKLAND, NEW ZEALAND
TELEPHONE: +64 9 918 6565
FACSIMILE: +64 9 918 6567
WEB: www.neilgroup.co.nz

Job Title
109 BEACHLANDS ROAD BEACHLANDS

Drawing Title
SUBDIVISION PLAN

By	Date	Scale	Job No.	Drawing No.	Rev
Surveyed:		1:1000 @ A1			
Designed:	MC	1:2000 @ A3			
Approved:					
CAD FILE	F:_PROJECTS\BEACHLANDS\450-01-SP-01 - Rev16 - Subdivison Plan.dwg				
				450-01-SP-01	16