




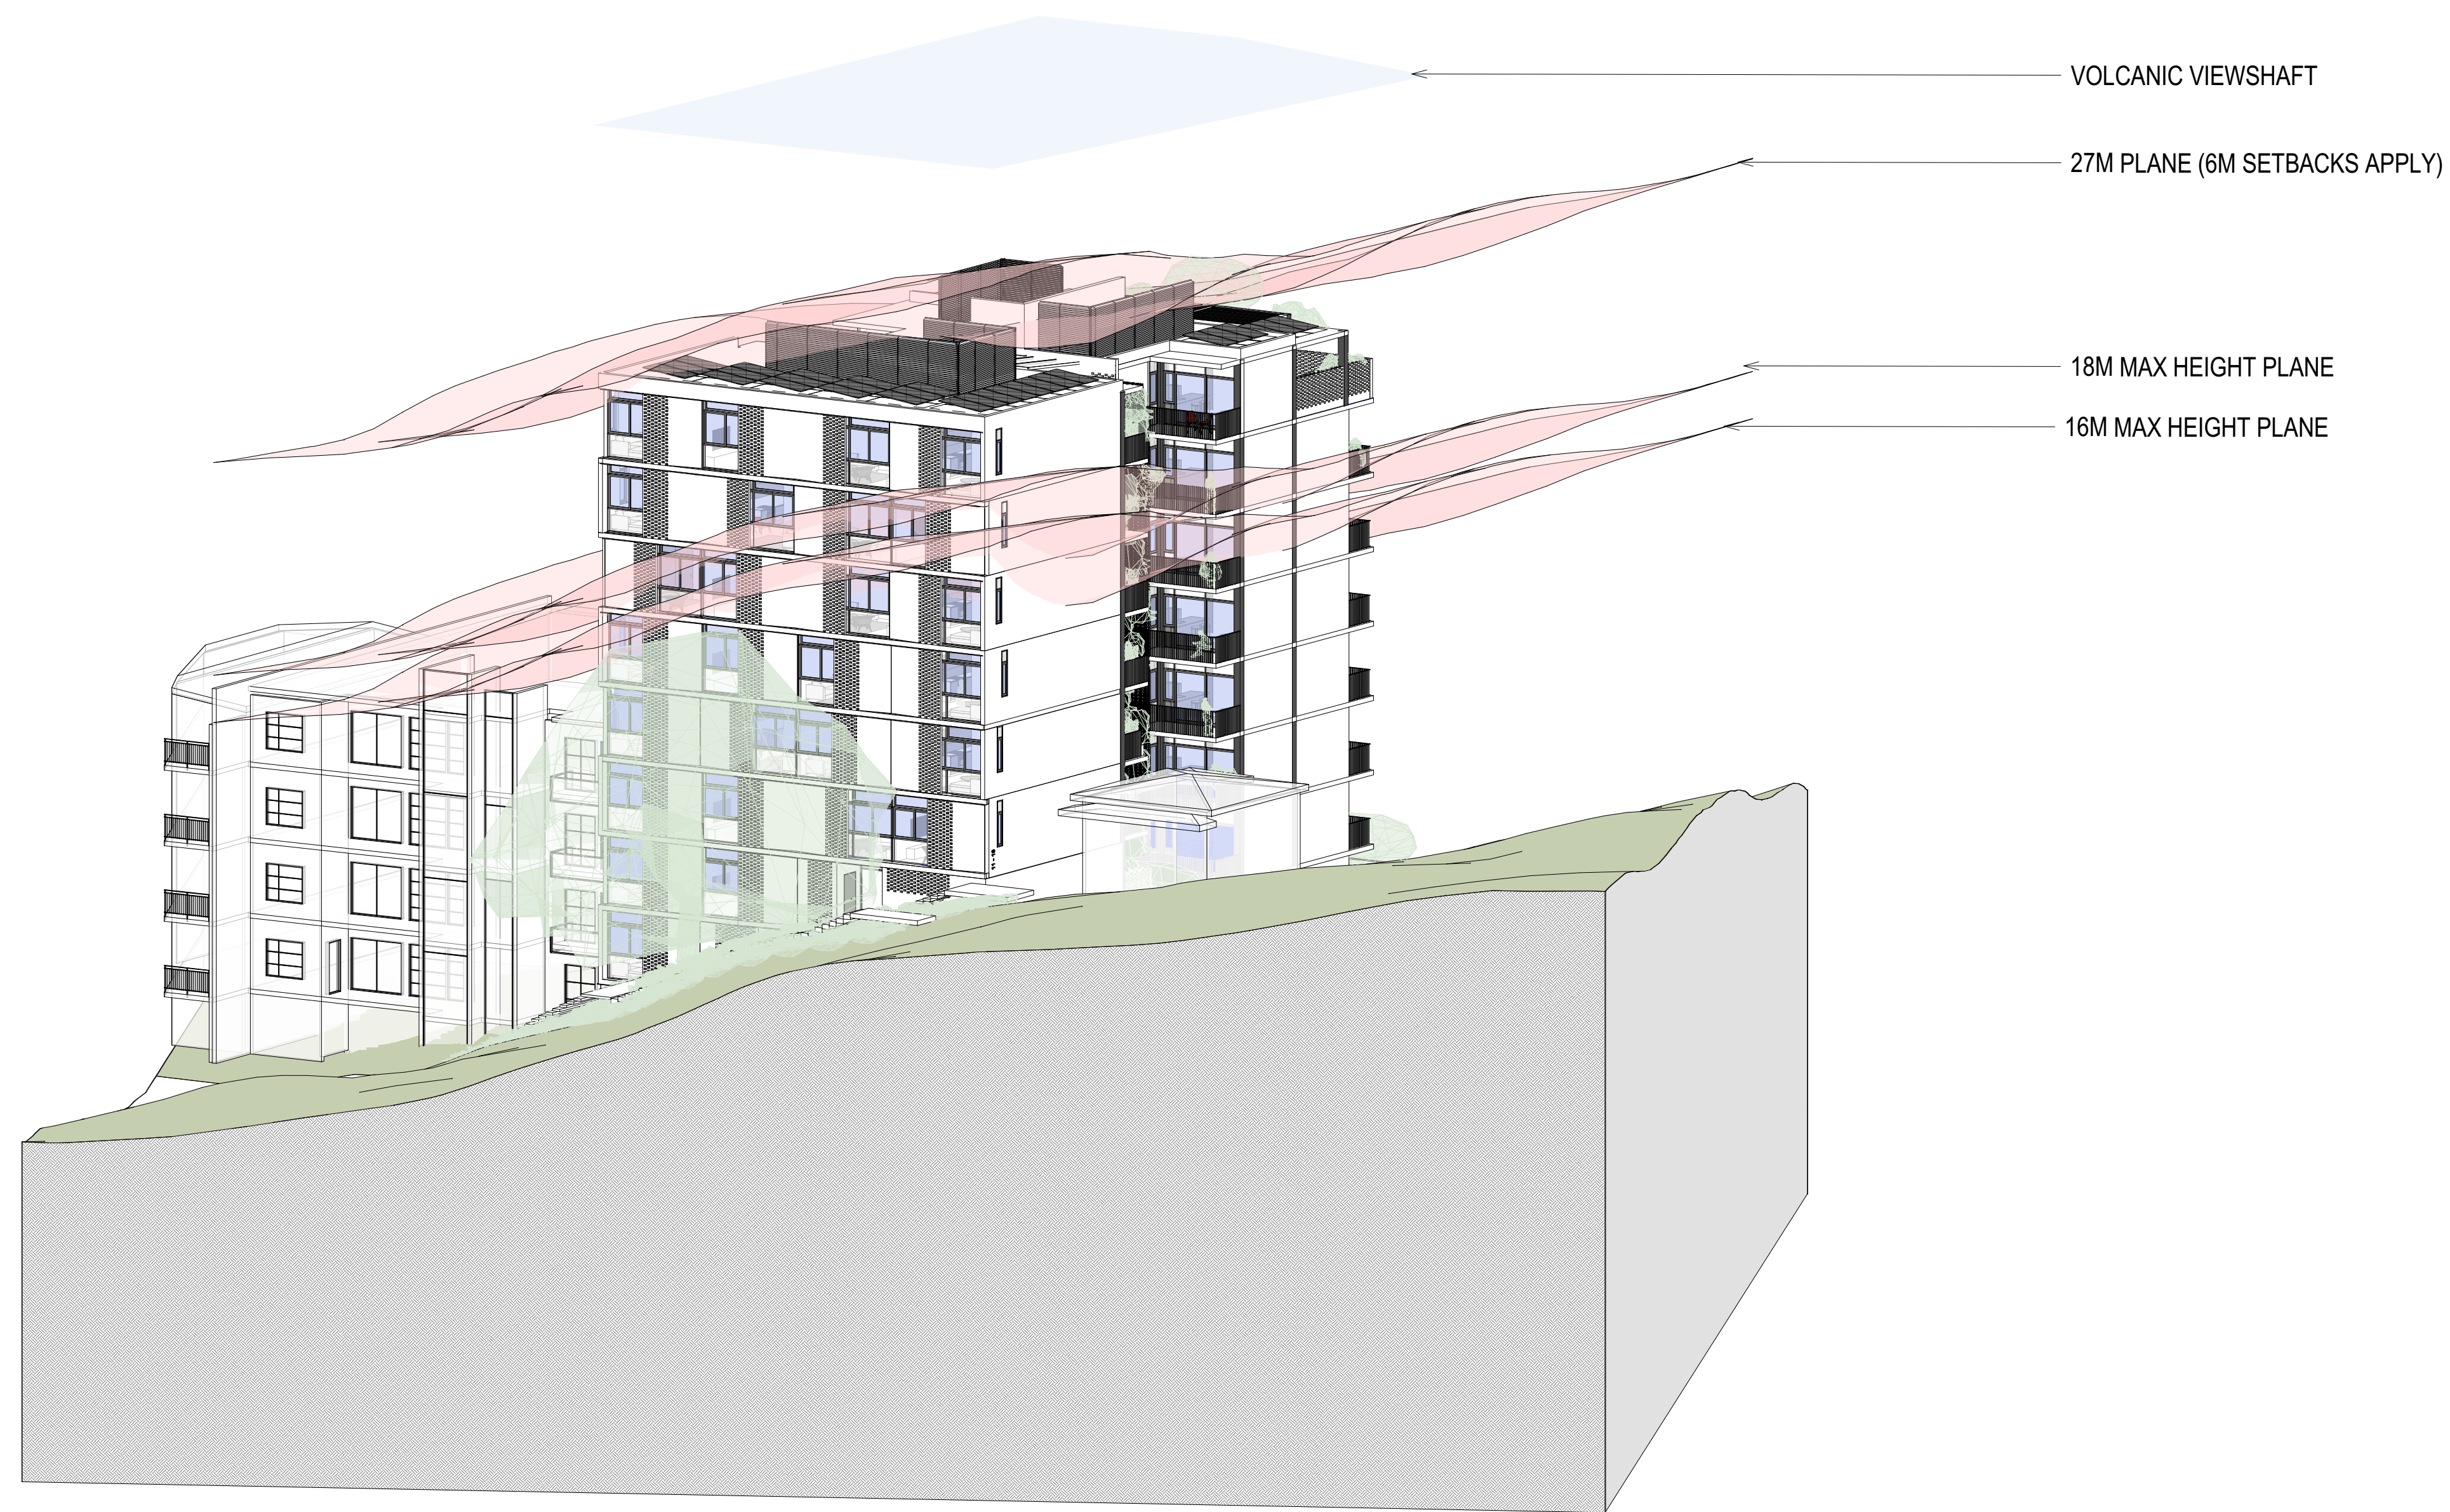


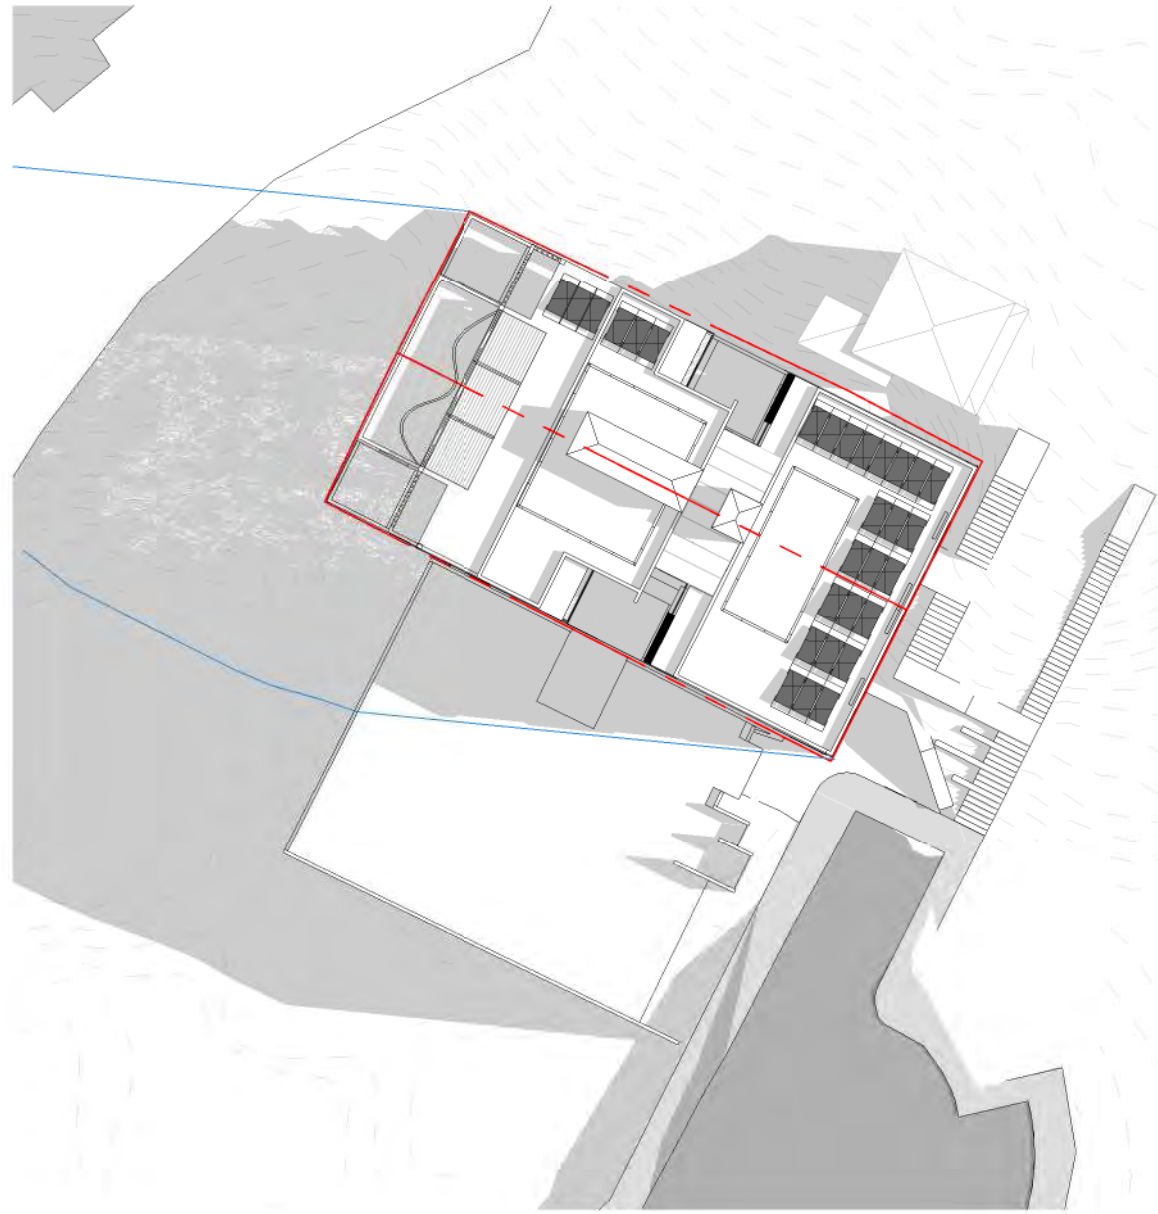

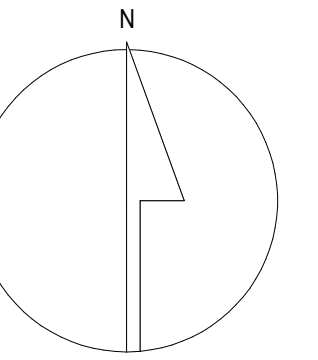


SUMMER SOLSTICE (22 DEC) 9AM

1 : 450

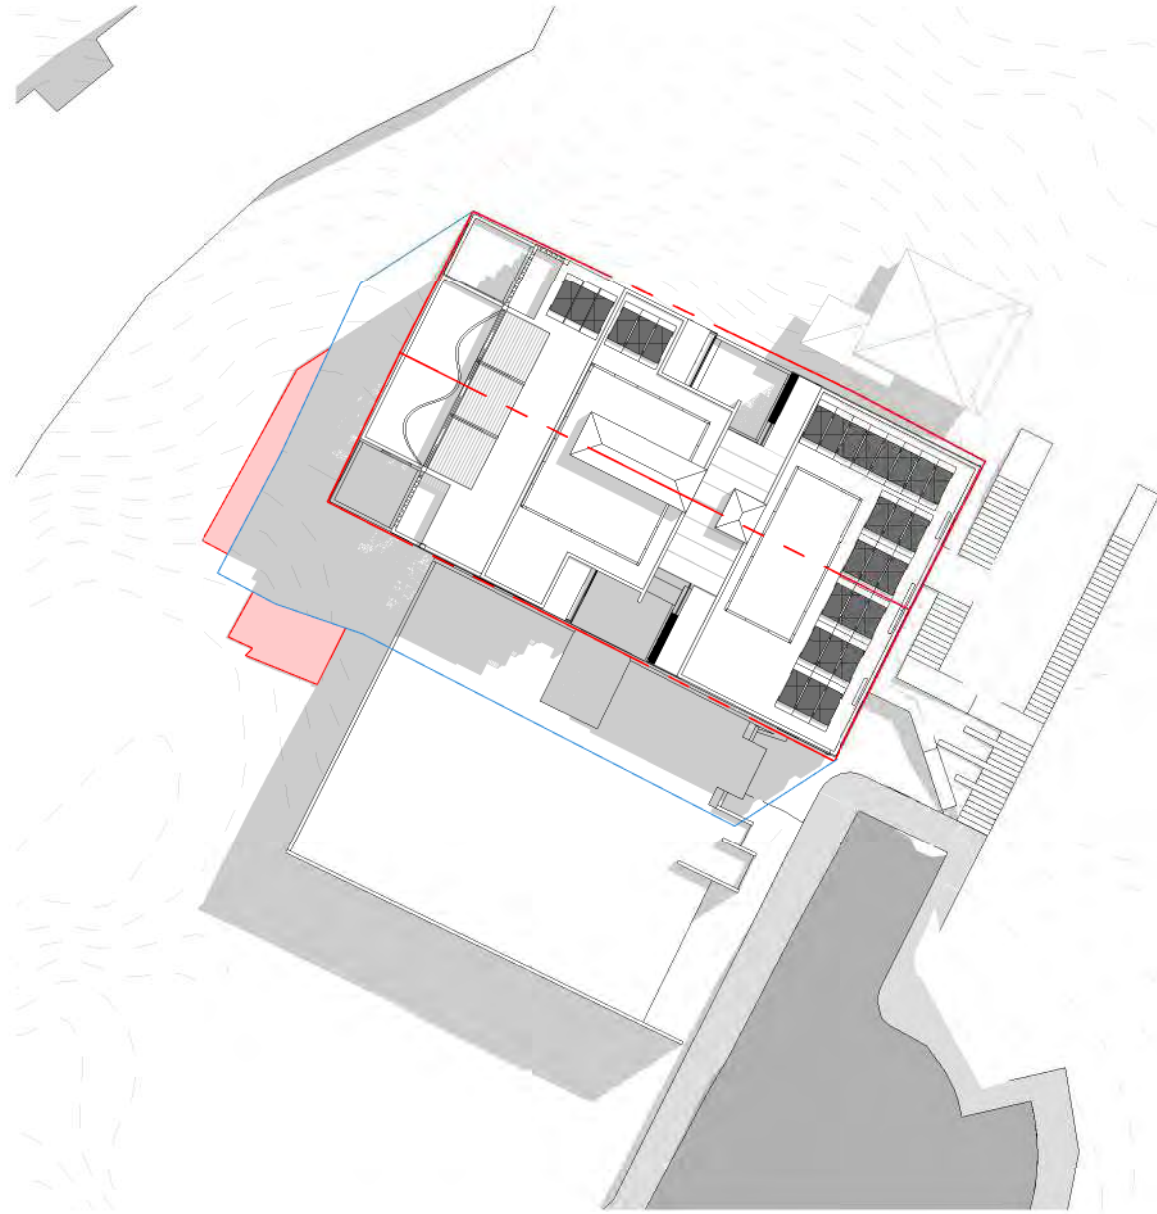


SUMMER SOLSTICE (22 DEC) 12PM

1 : 450

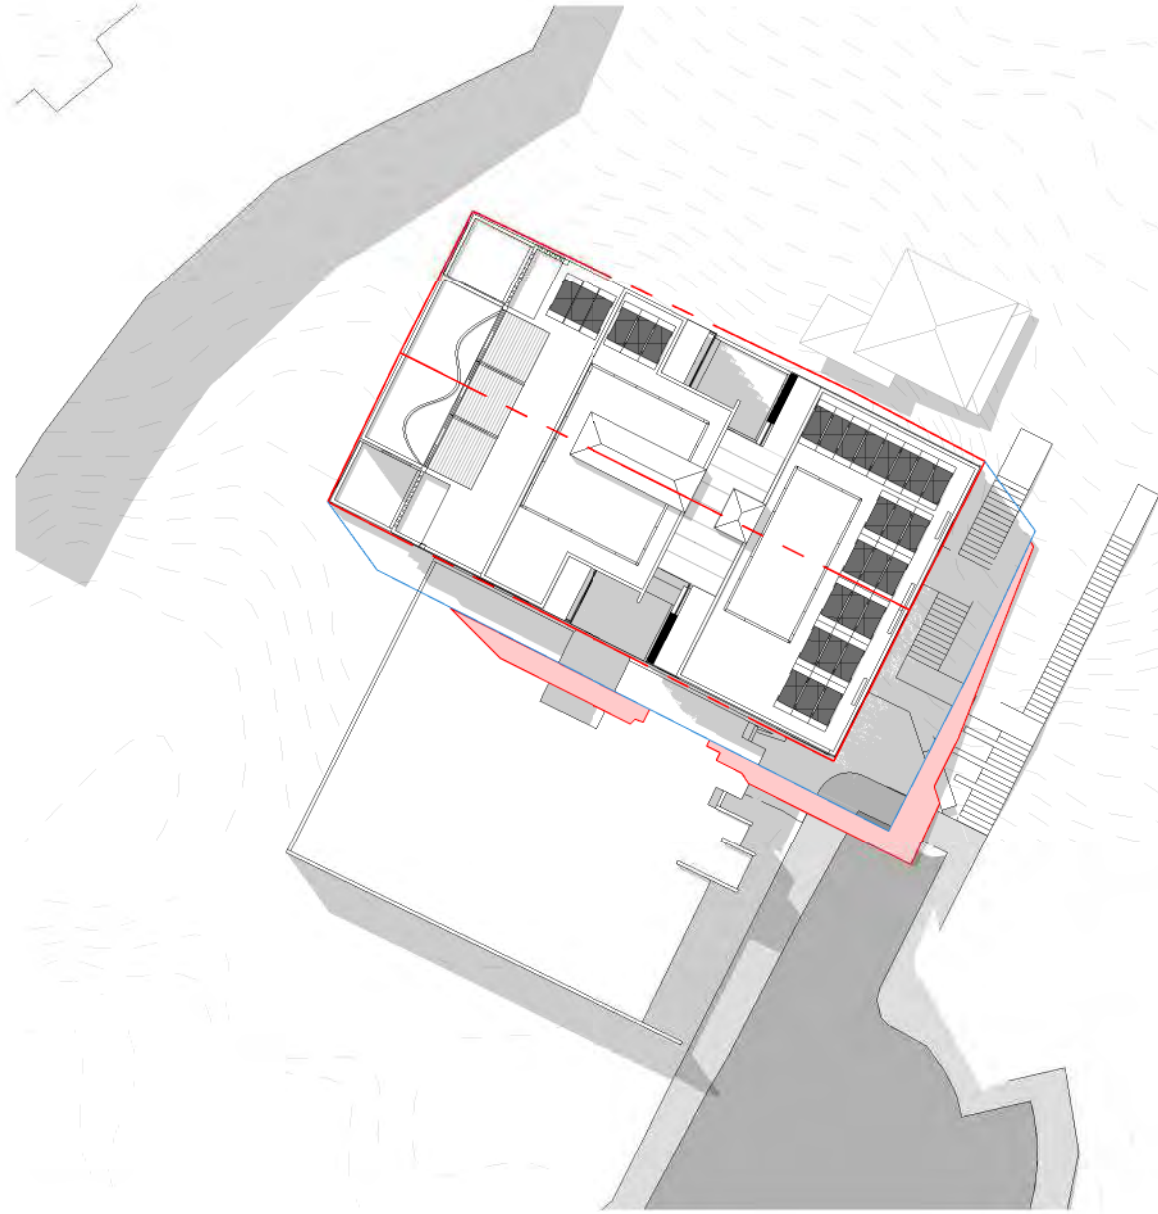

SUMMER SOLSTICE (22 DEC) 2PM

1 : 450

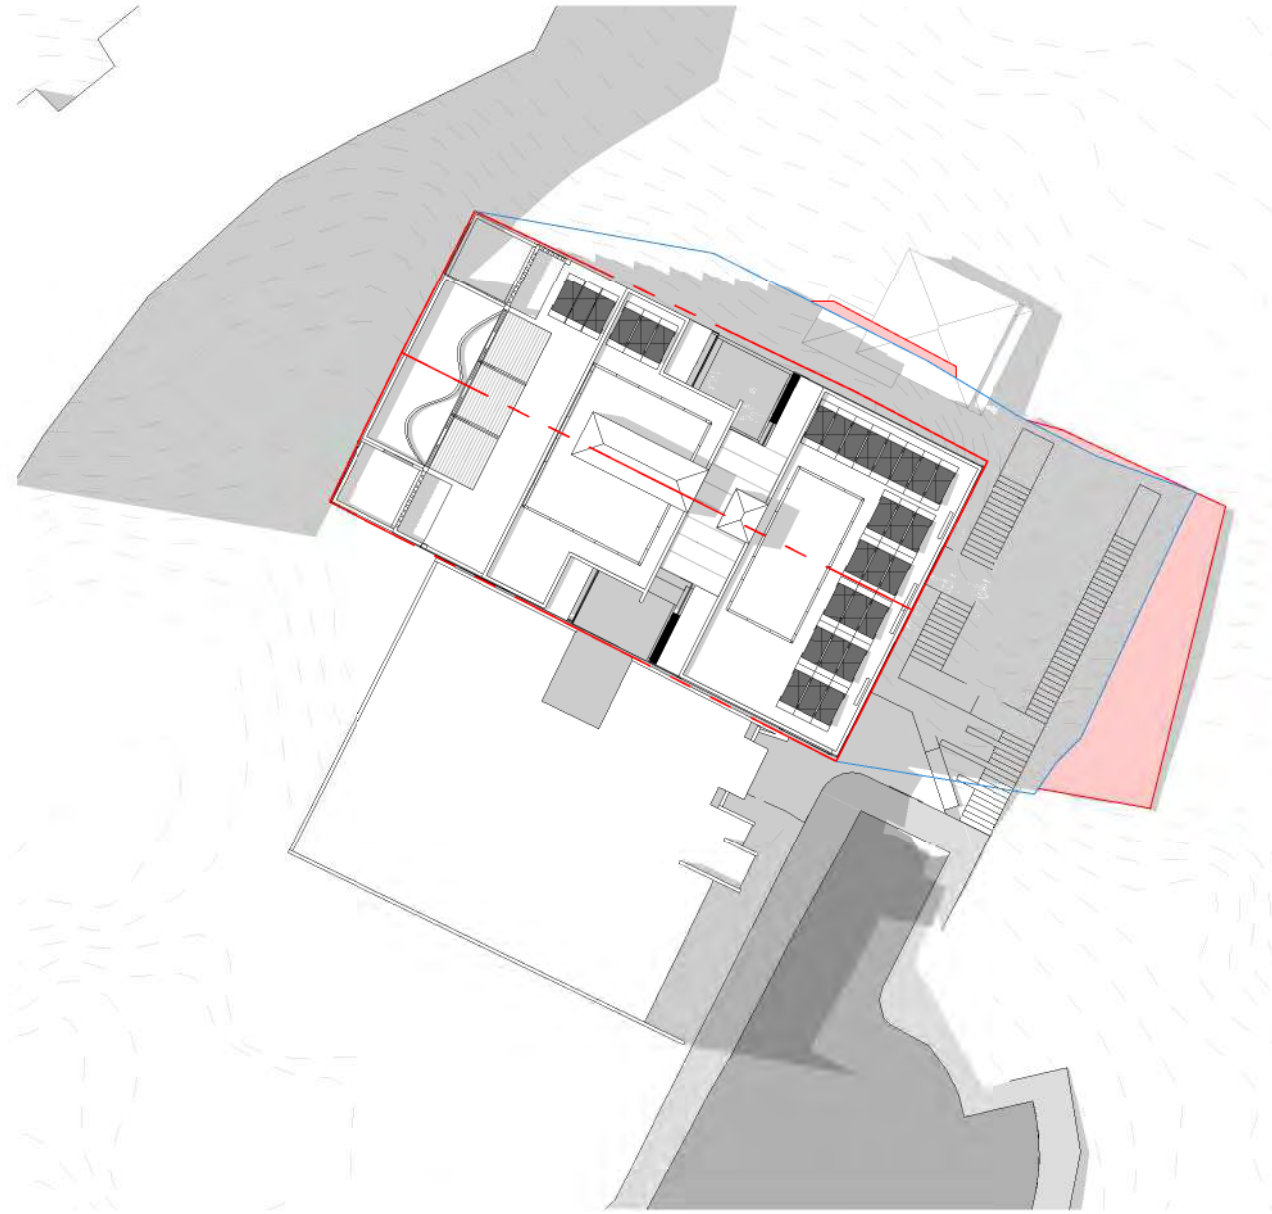


SUMMER SOLSTICE (22 DEC) 4PM

1 : 450




AUTUMN EQUINOX (20 MAR) 9AM

1 : 450

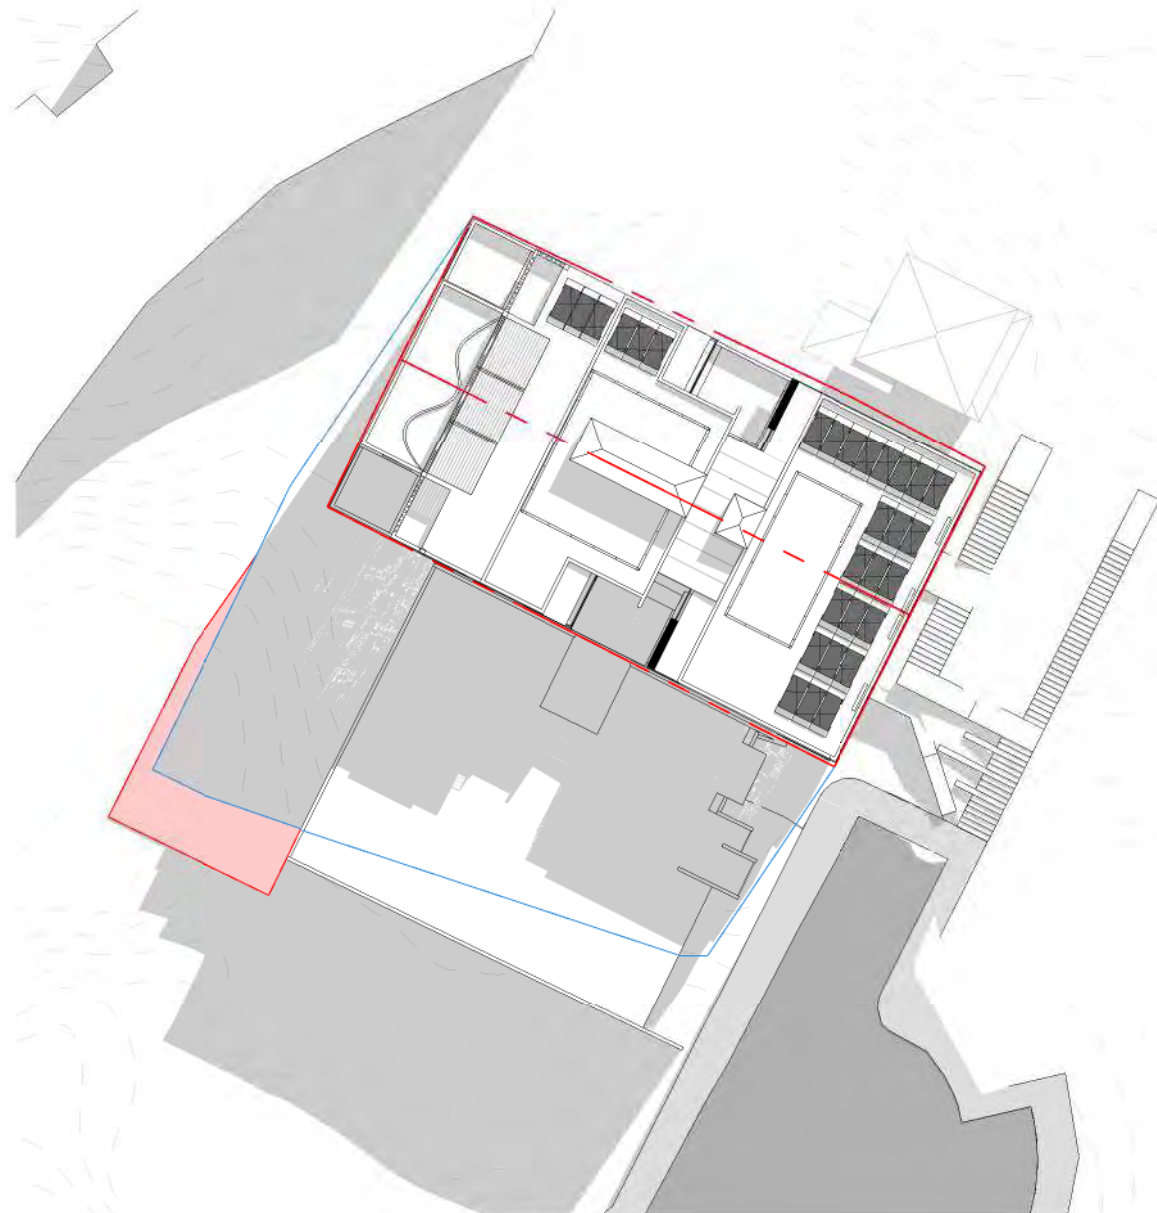


AUTUMN EQUINOX (20 MAR) 12PM

1 : 450

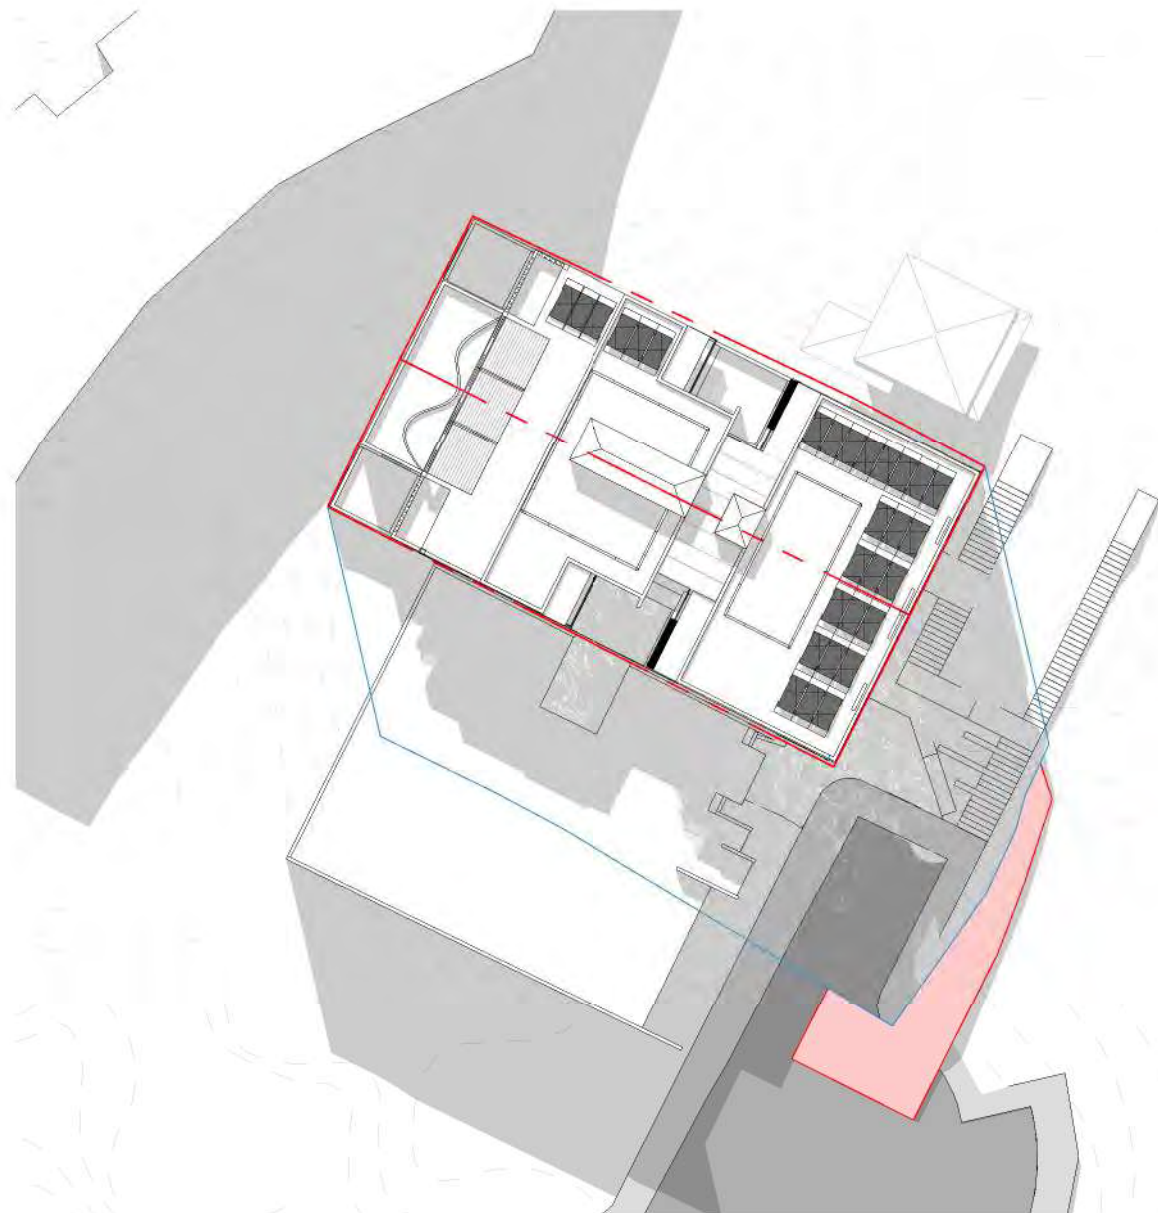

AUTUMN EQUINOX (20 MAR) 2PM

1 : 450

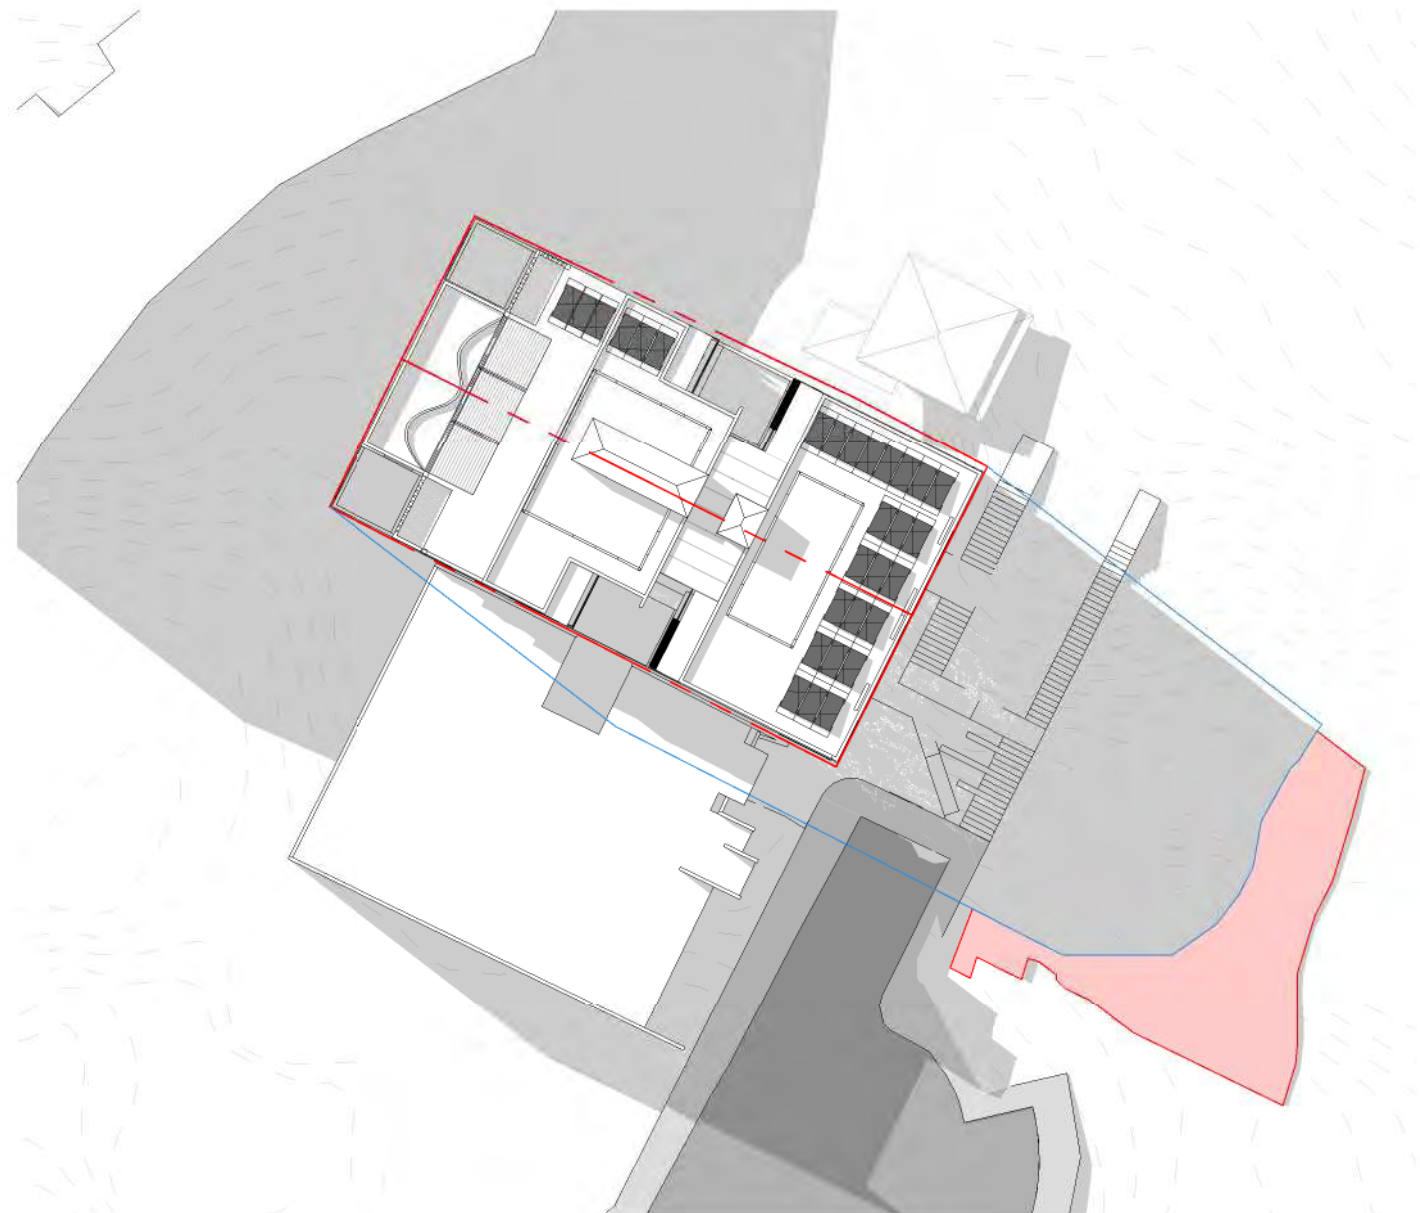

AUTUMN EQUINOX (20 MAR) 4PM

1 : 450


SHADING KEY:




OUTLINE OF COMPLIANT
MASS SHADING




OUTLINE OF ADDITIONAL
SHADING

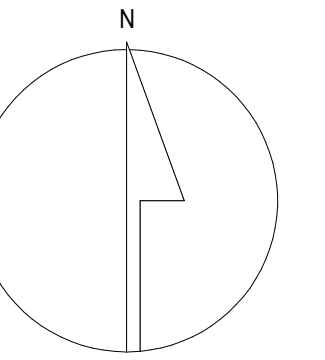

WINTER SOLSTICE (21 JUNE) 9AM
1 : 450

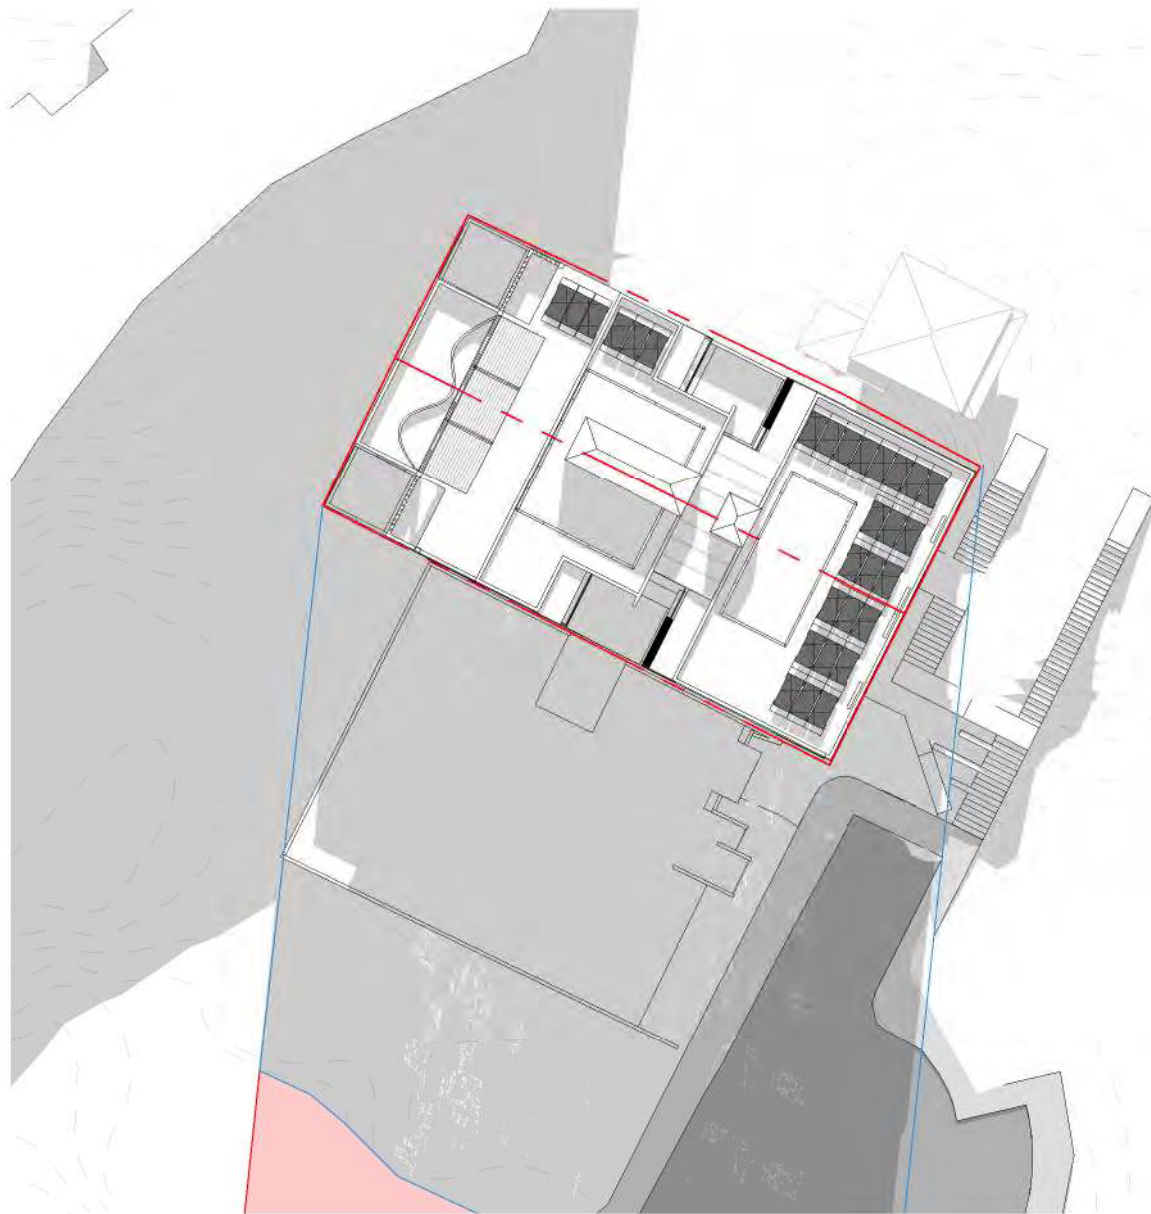


WINTER SOLSTICE (21 JUNE) 12PM
1 : 450

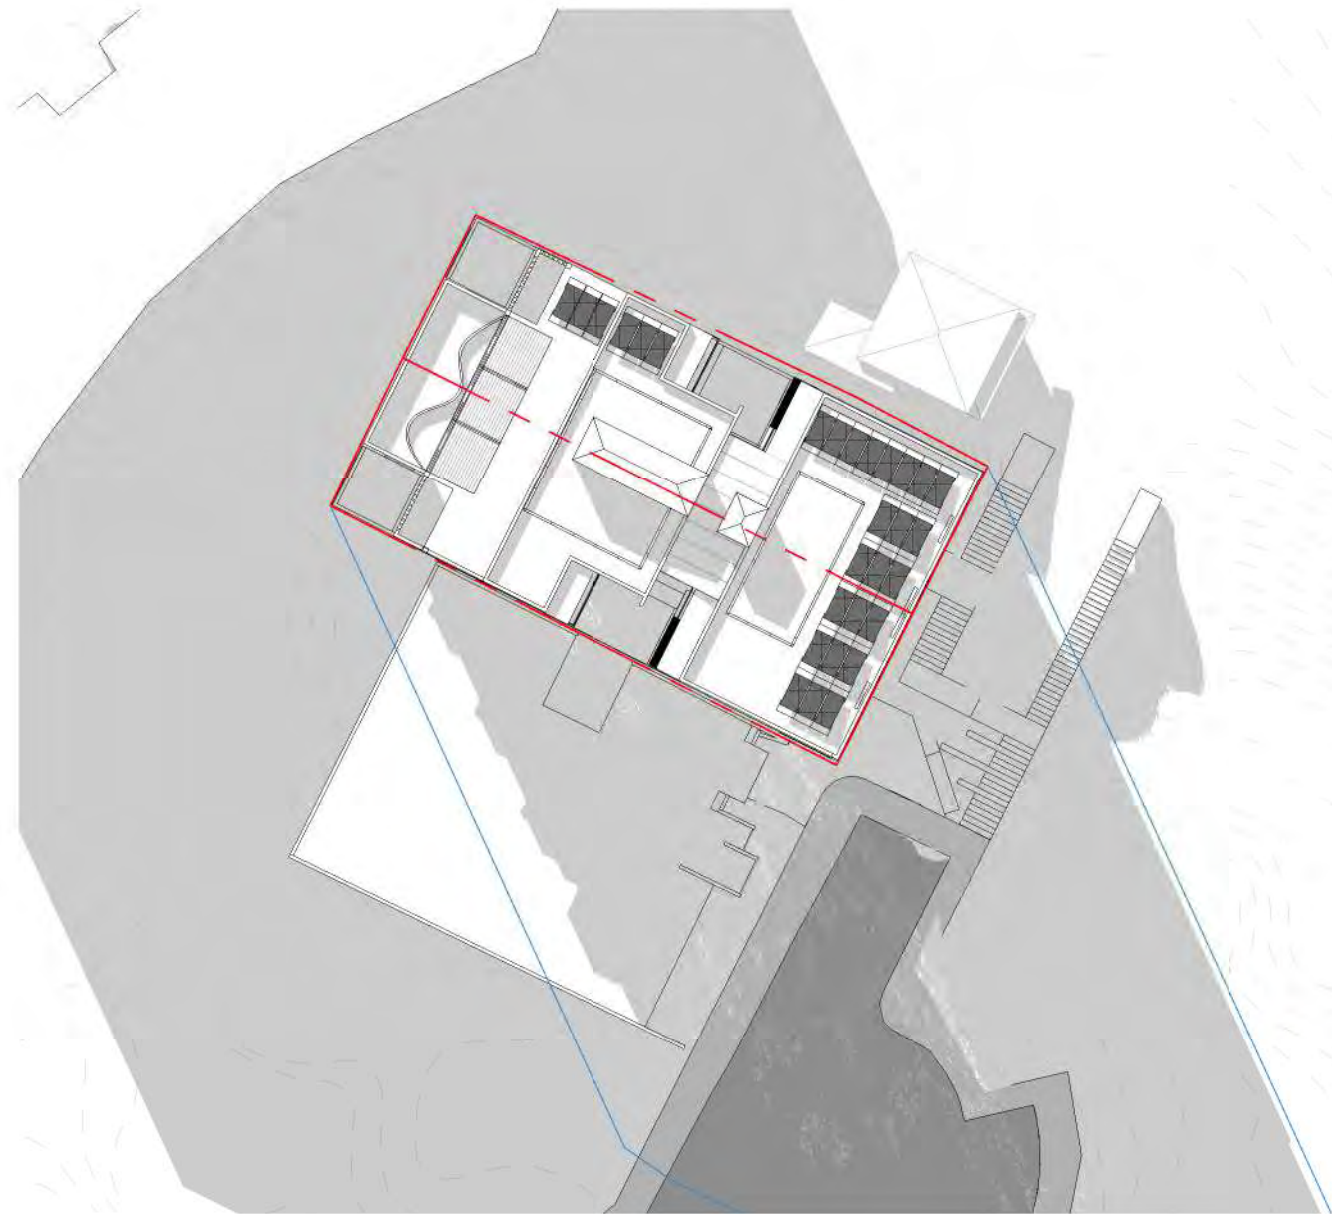


WINTER SOLSTICE (21 JUNE) 2PM
1 : 450



WINTER SOLSTICE (21 JUNE) 4PM
1 : 450

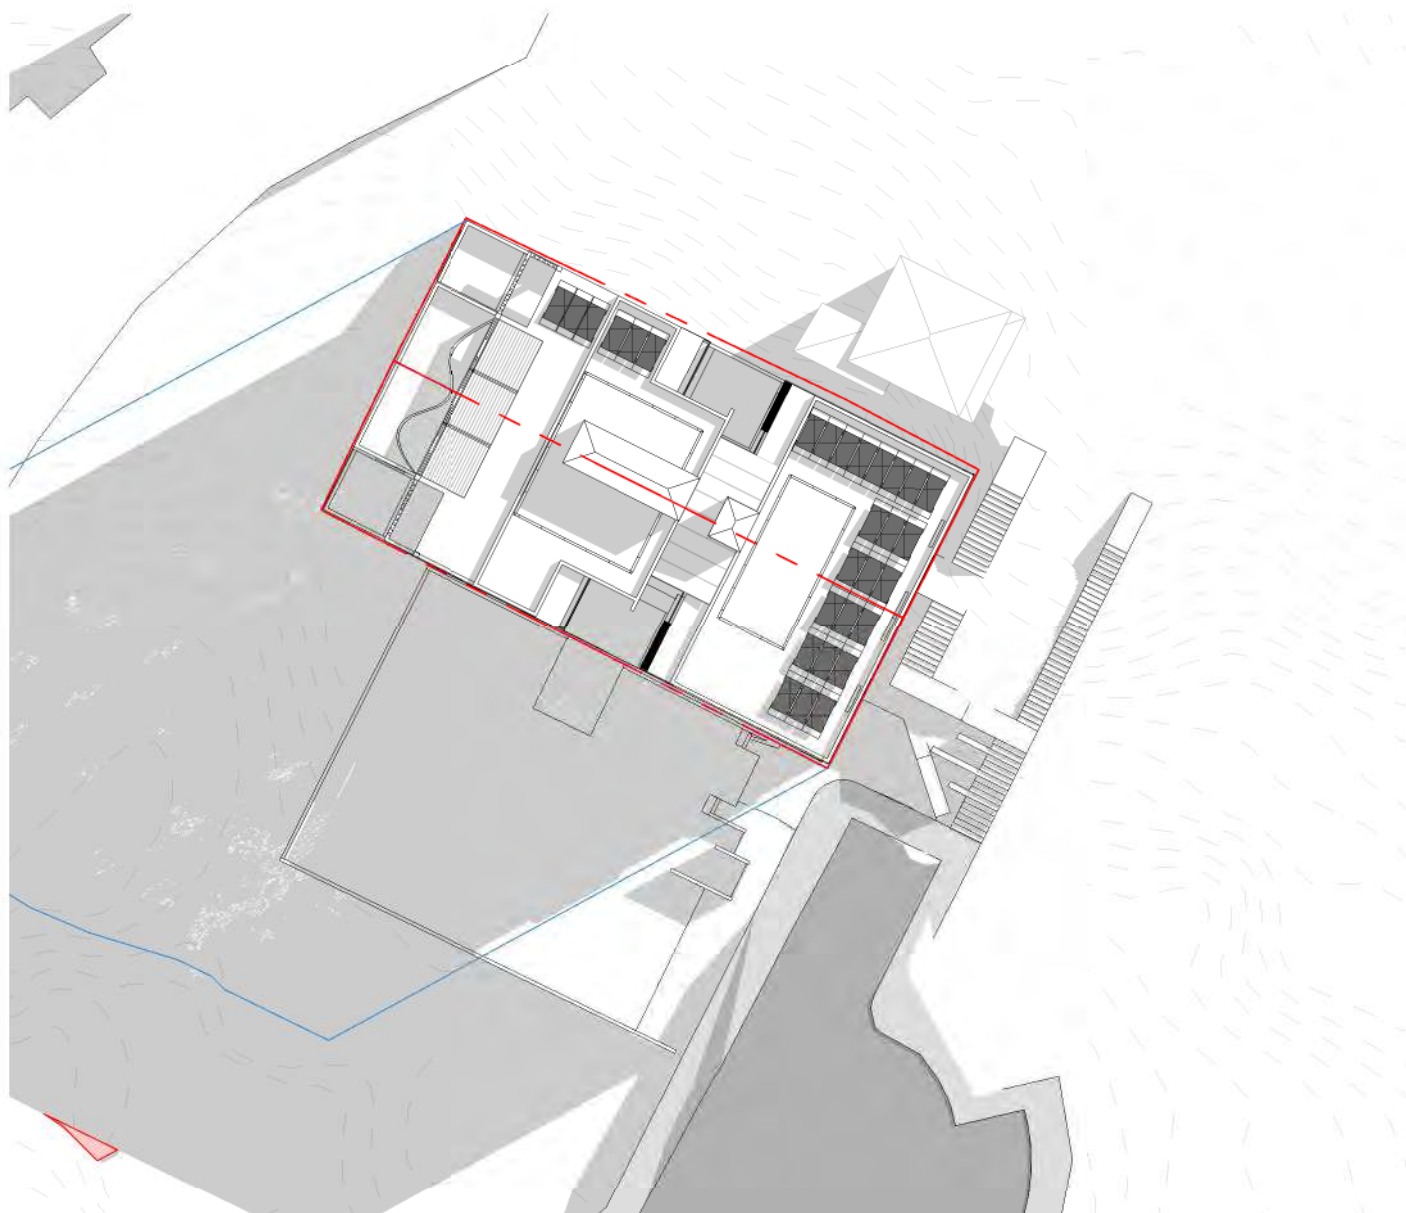


SPRING EQUINOX (20 SEP) 9AM
1 : 450

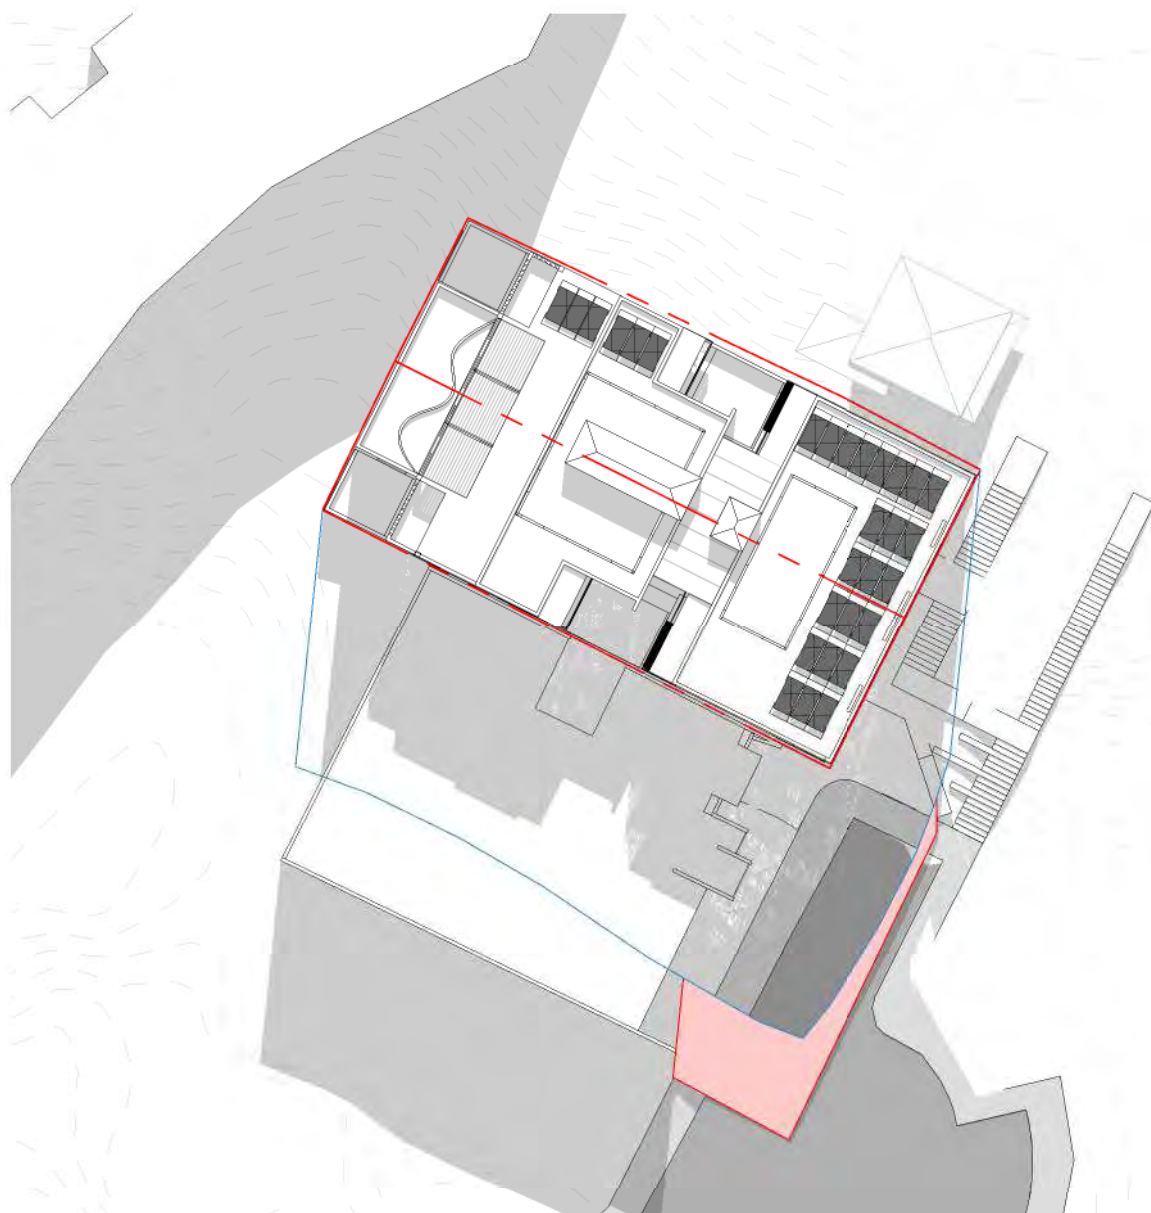



SPRING EQUINOX (20 SEP) 12PM
1 : 450



SPRING EQUINOX (20 SEP) 2PM
1 : 450

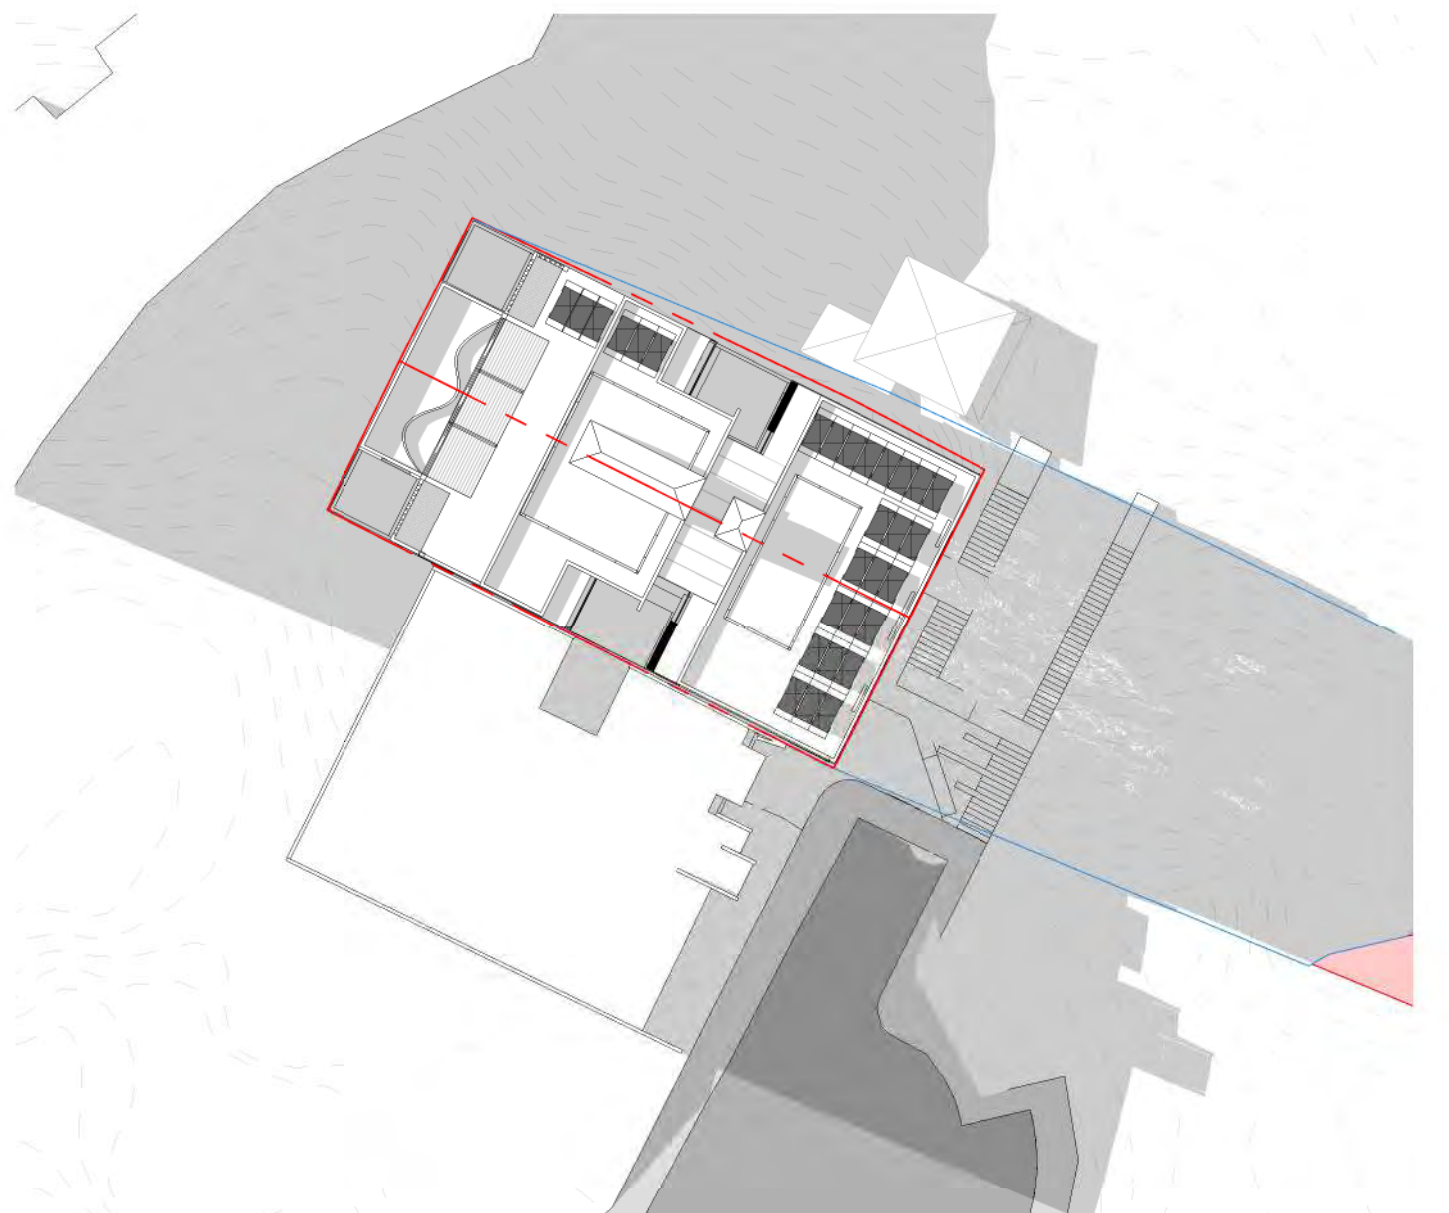


SPRING EQUINOX (20 SEP) 4PM
1 : 450

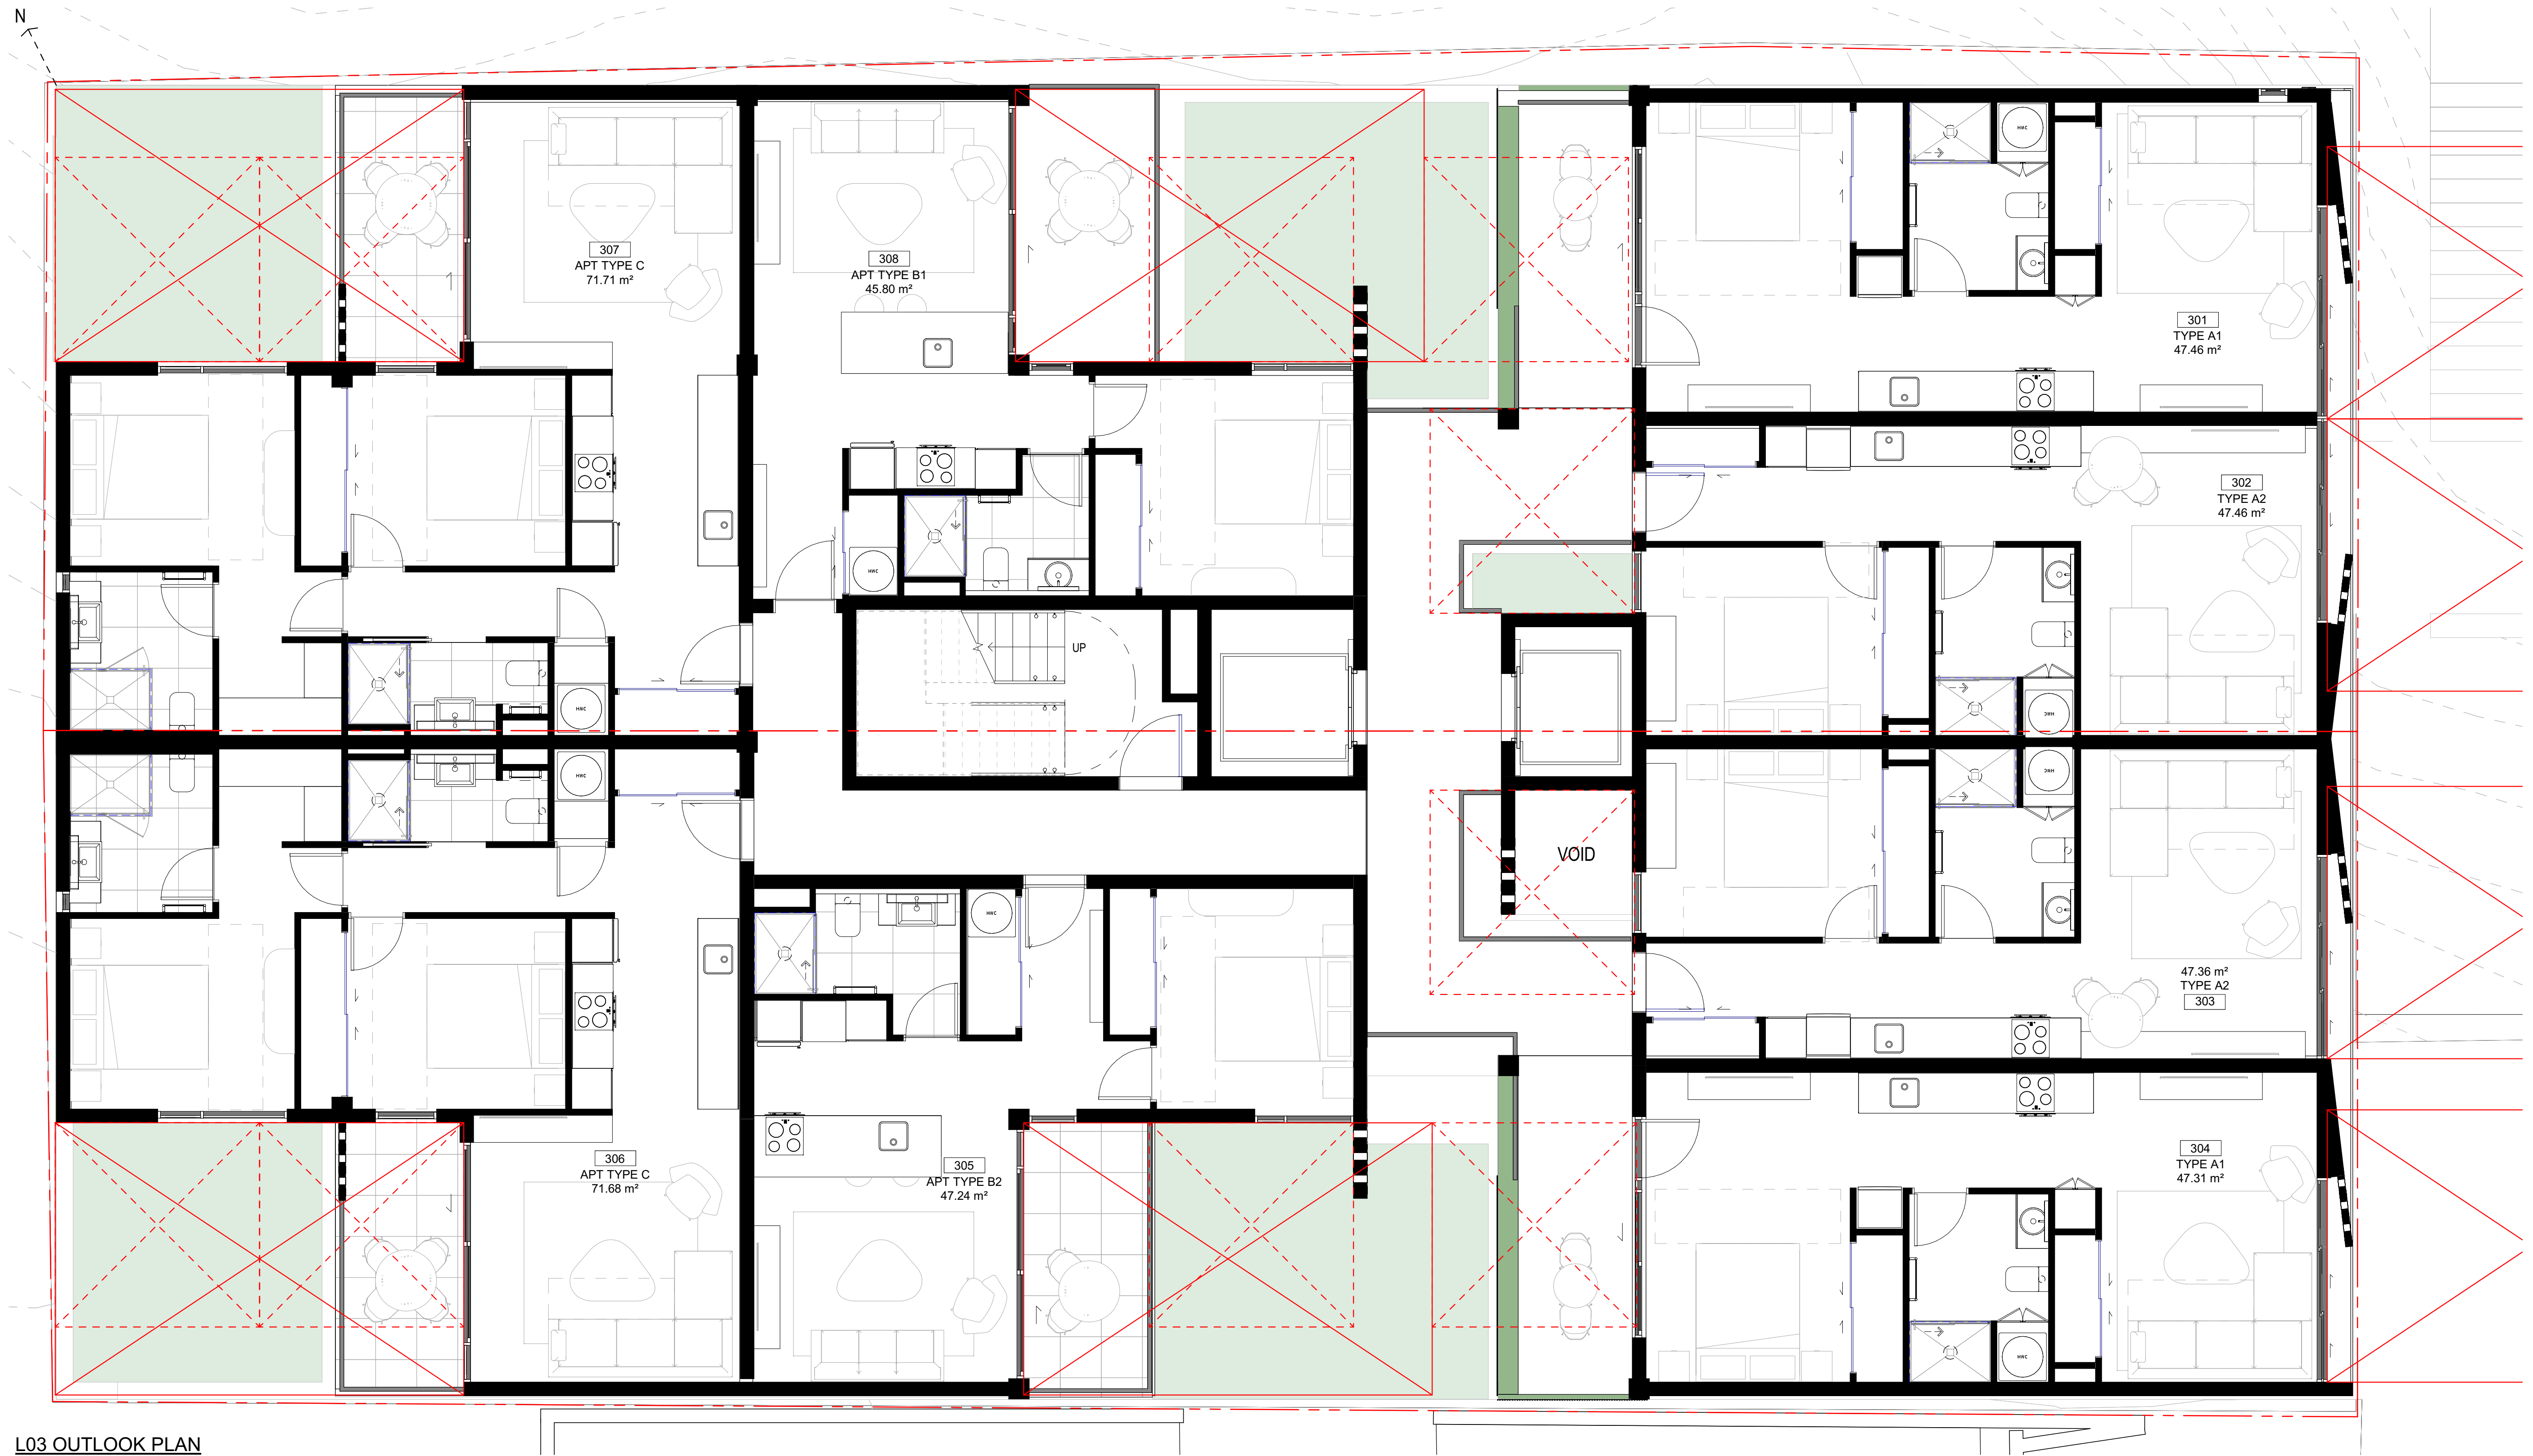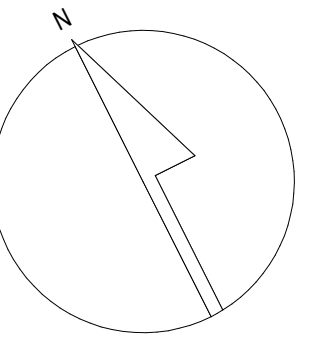


L03 OUTLOOK PLAN
1 : 50

OUTLOOK PLAN

6x4M OUTLOOK: PRIMARY LIVING SPACE

 

6x4M OUTLOOK: OTHER
HABITABLE SPACES

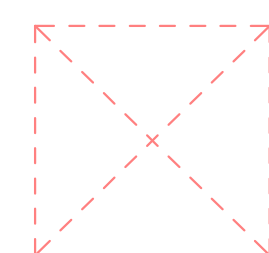




REFINED PALETTE OF
RAW PERFORATED
BRICK AND INTERIOR
EXPOSED CONCRETE
MATERIALS, TO SUIT
MIXED USE LOCATION &
EDEN TERRACE
AESTHETIC



© Luis Gordoa

VISUAL PRIVACY
BETWEEN UNITS
ACHIEVED ANGLED
WALLS DIRECTING
VIEWS AWAY FROM
NEIGHBOUR, TOWARD
PARK. PERF BRICK TO
LET LIGHT THROUGH

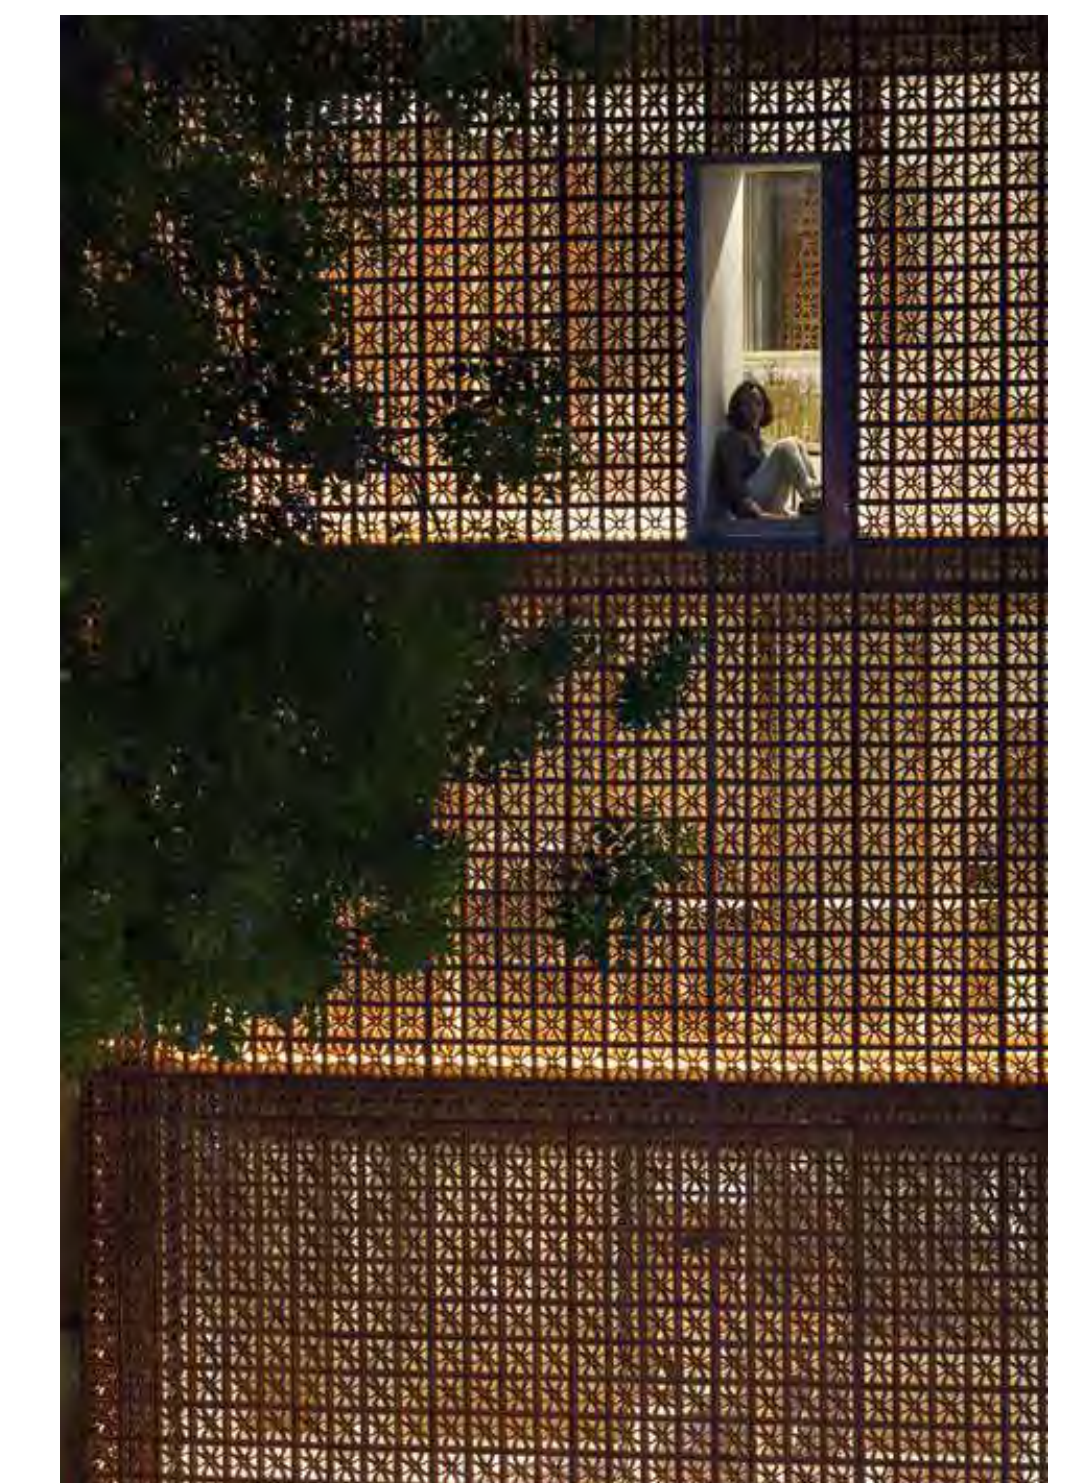



3D VIEWS - NORTHEAST FACE



ROOFTOP GARDEN

CLIMBING PLANTS &
PRIVACY SCREEN TO
CIRCULATION BETWEEN
FACING UNITS

WALL EXTENSION TO
ACT AS PRIVACY
SCREEN BETWEEN
BALCONY & BEDROOM
OF FACING UNIT




CAR & BIKE
ENTRY

LANDSCAPE PLANTING
AND STAIRS DESIGN BY
BOFFA MISKELL. IMAGE
IS INDICATIVE ONLY

LOBBY LOOK-THRU TO
CIRCULATION &
COURTYARD BEYOND

LANDSCAPE PLANTING
AND STAIRS DESIGN BY
BOFFA MISKELL. IMAGE
IS INDICATIVE ONLY



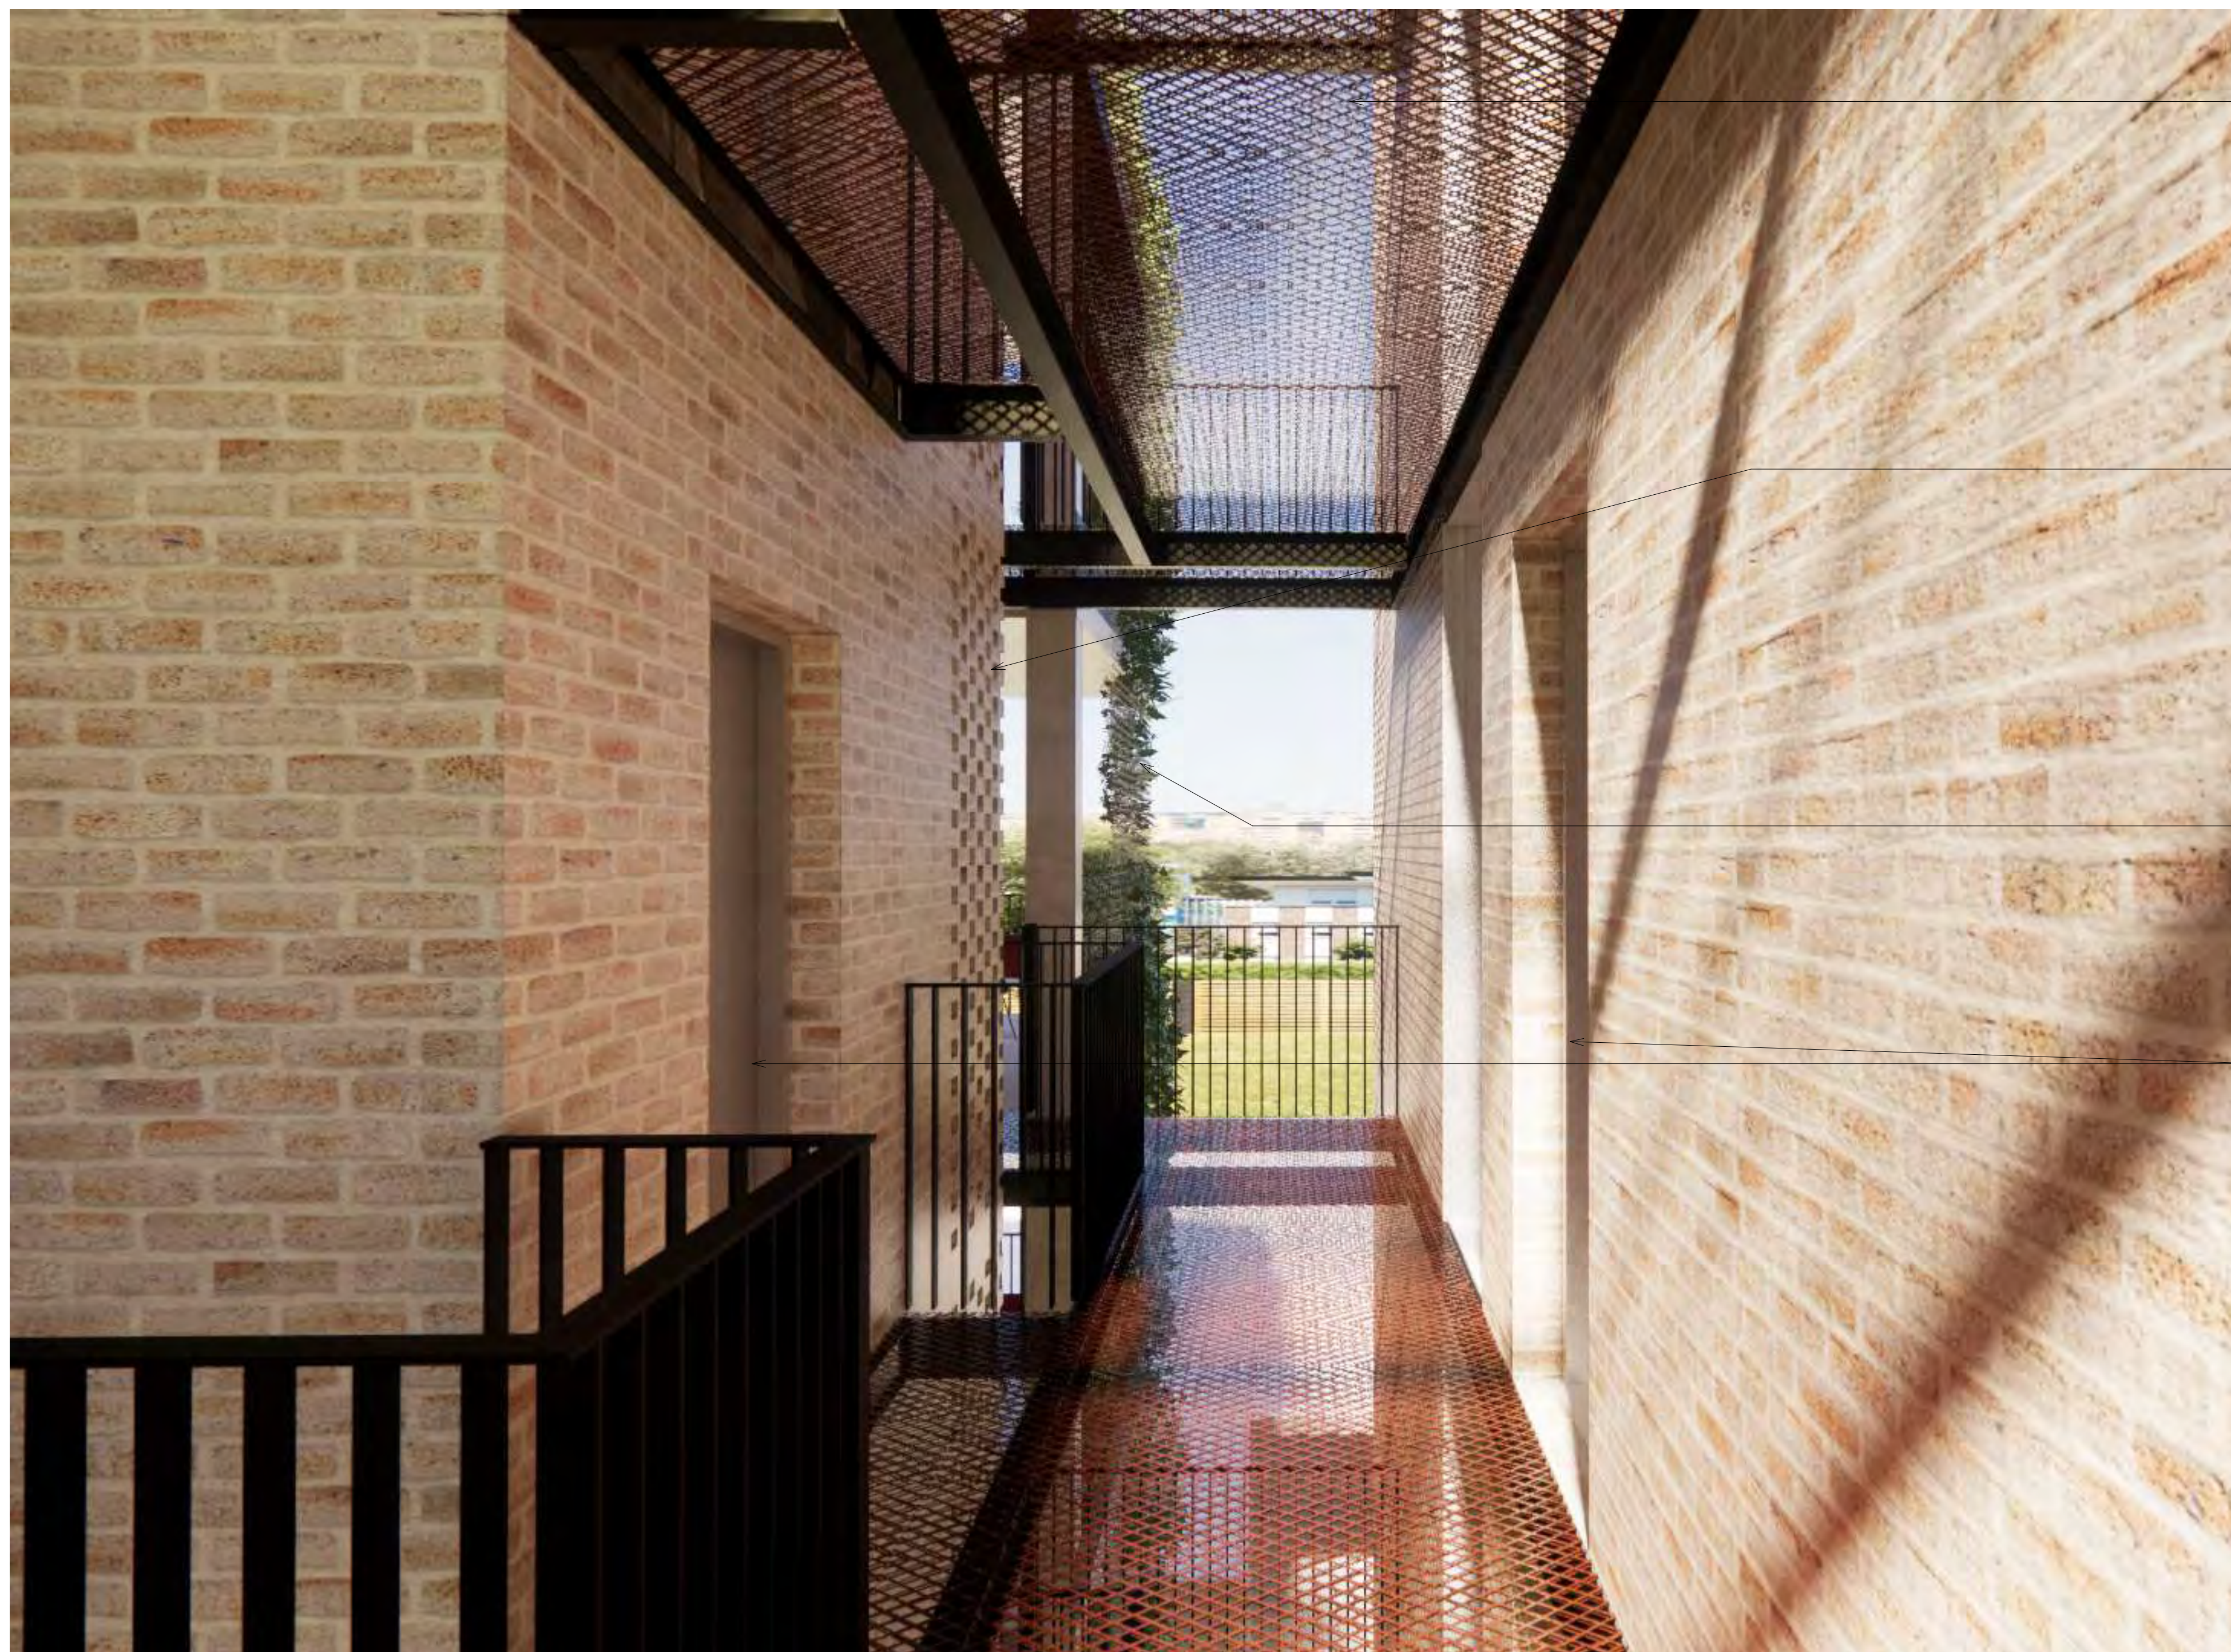

LIGHT-PERMEABLE
WALKWAY TO
BRING SUN INTO
SOUTHERN
COURTYARD AND
SEPERATE
BUILDING INTO
TWO SMALLER
MASSES

PERFORATED
SCREEN TO GIVE
BEDROOM BEHIND
BOTH PPRIVACY &
LIGHT

CLIMBING PLANTS
TO SCREEN, WITH
PLANTER BOXES
(PRECEDENT
IMAGE AS
PICTURED RIGHT)

LIFTS OPEN ONTO
GALLERY (VOID
HAS GLAZING
COVER ABOVE FOR
RAIN





