

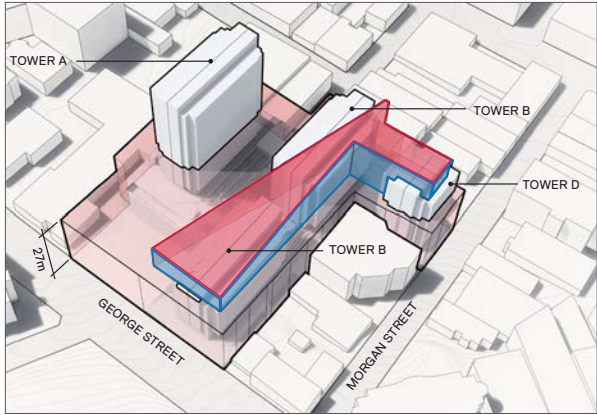


TYPICAL WEST - EAST SECTION


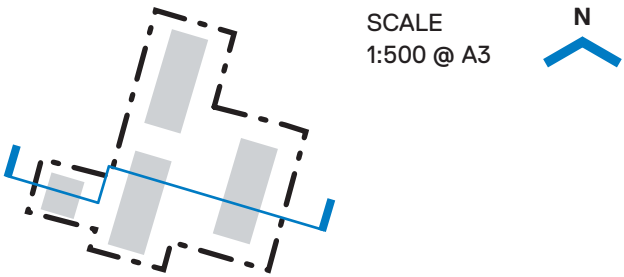


- 27M HEIGHT VARIATION CONTROL
- VOLCANIC VIEW SHAFT
- 6M SETBACK

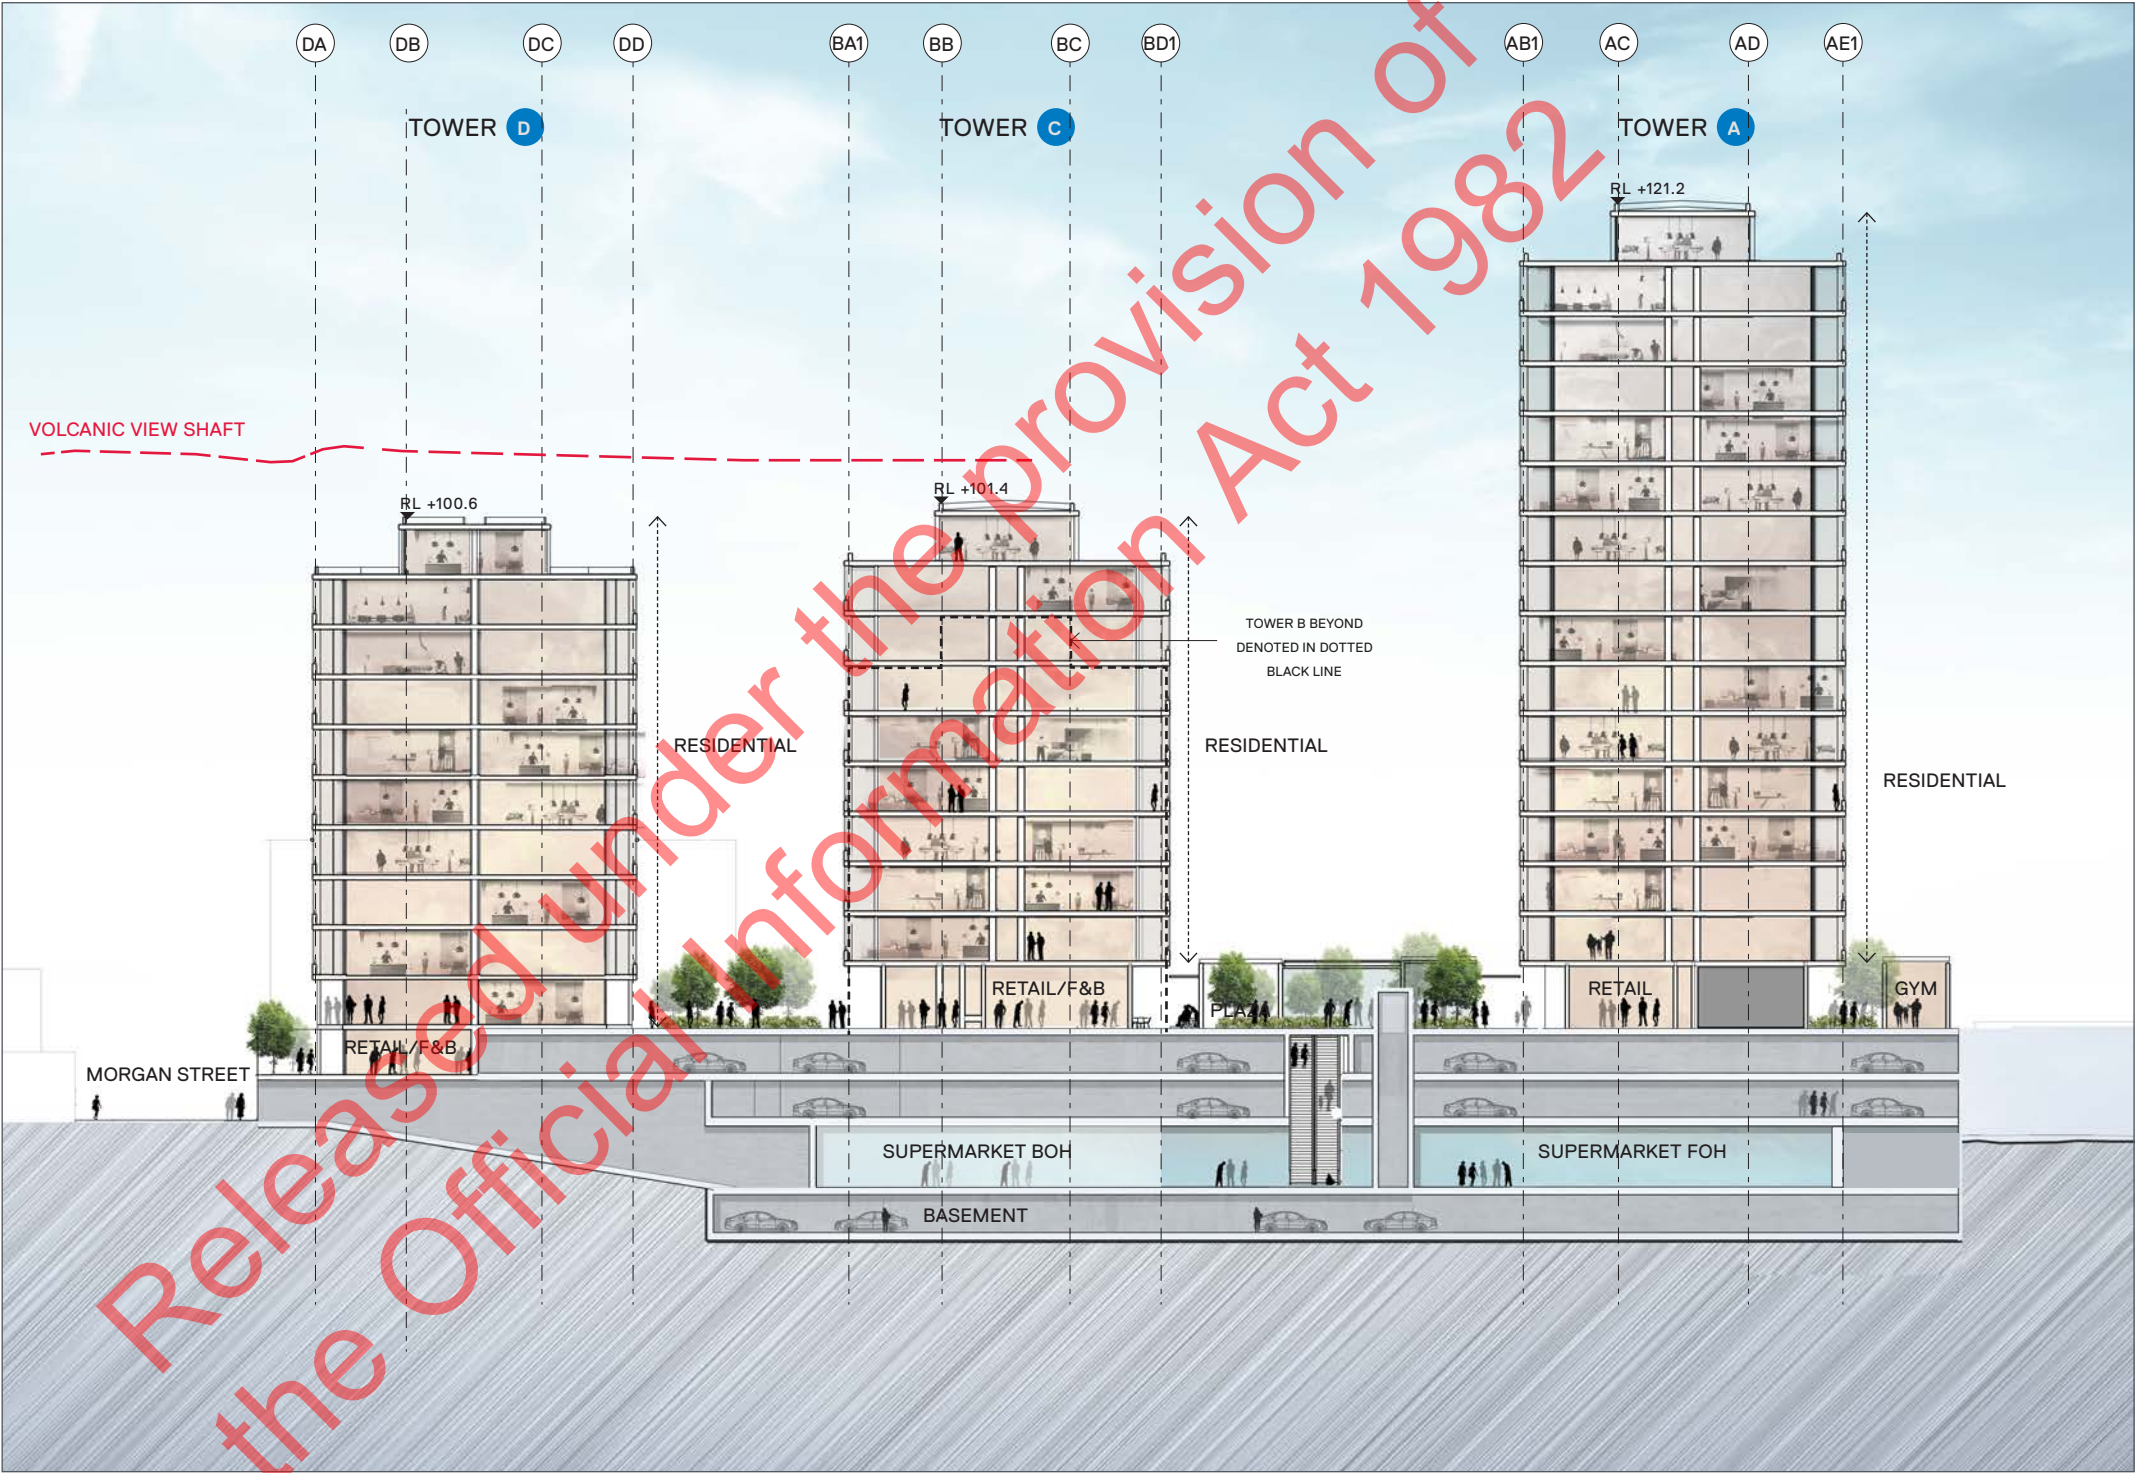

- BOH/PLANT
- CAR PARKING

TYPICAL NORTH - SOUTH SECTION

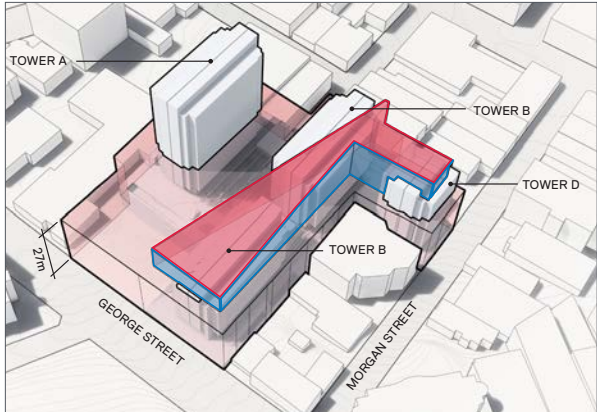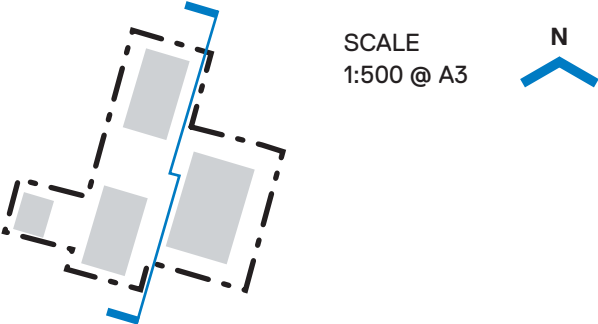

- 27M HEIGHT VARIATION CONTROL
- VOLCANIC VIEW SHAFT
- 6M SETBACK



- PARKING
- SUPERMARKET