


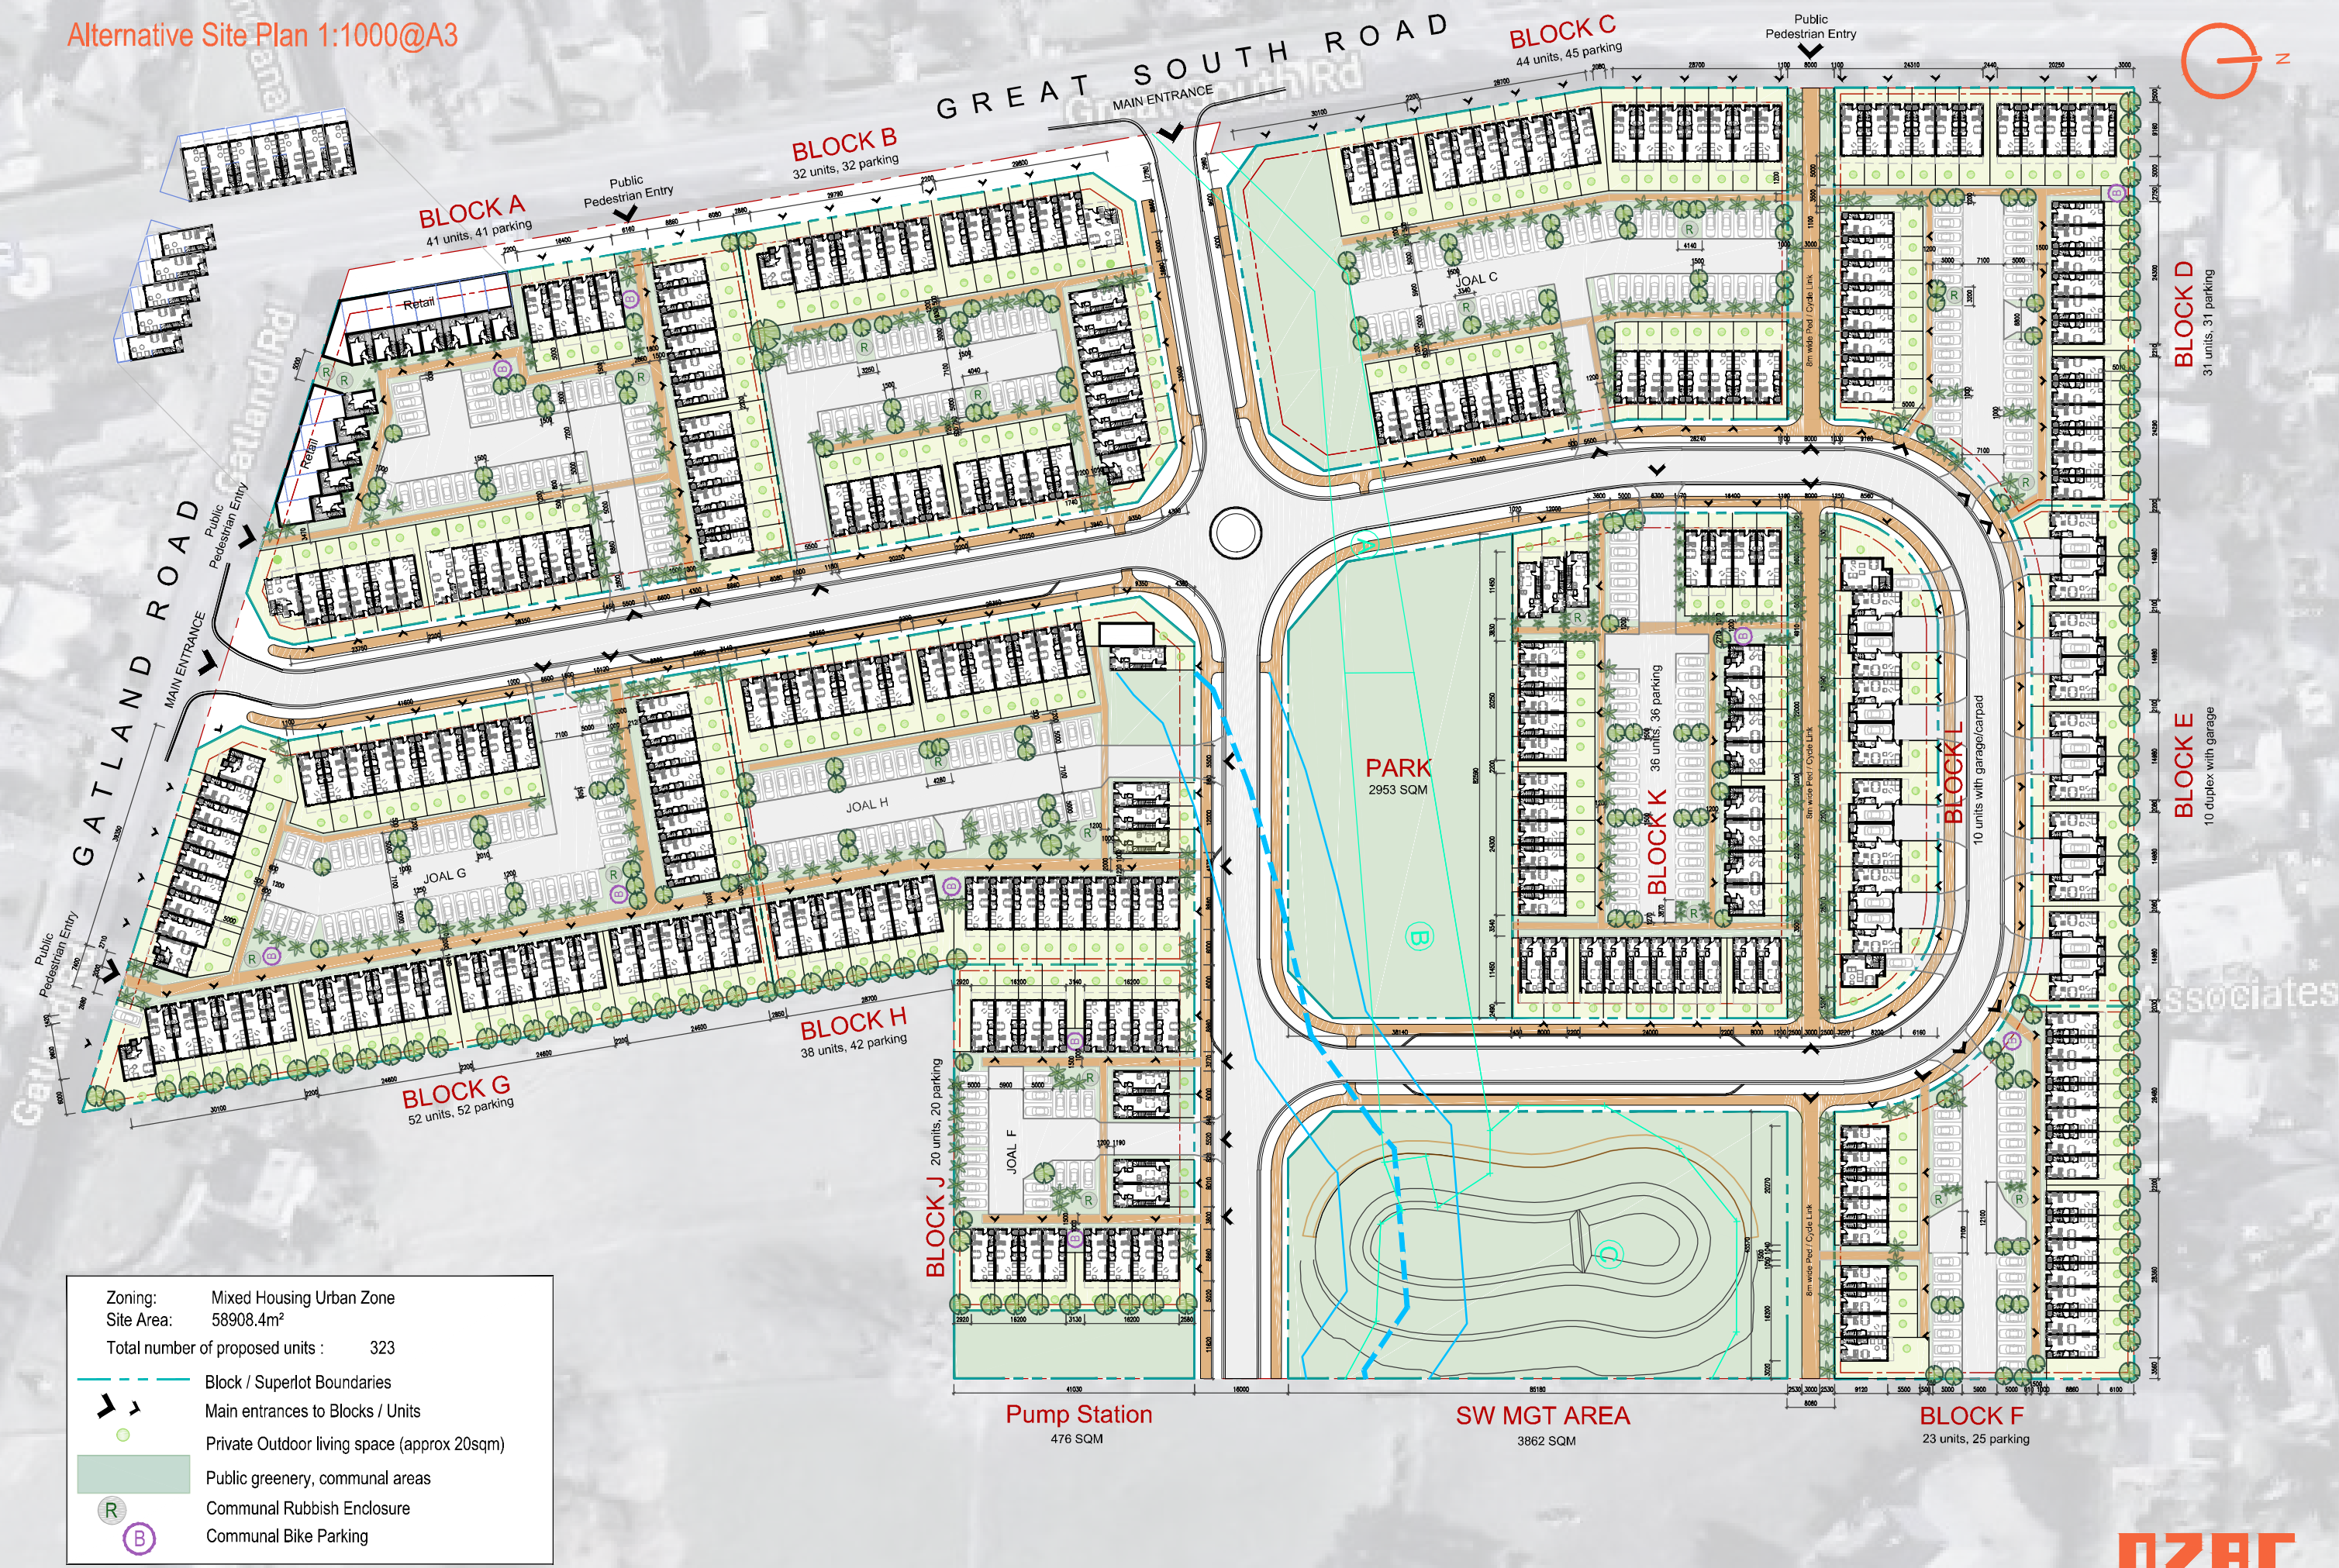



Zoning:	Mixed Housing Urban Zone
Site Area:	58908.4m ²
Total number of proposed units :	323
Block / Superlot Boundaries	
Main entrances to Blocks / Units	
Private Outdoor living space (approx 20sqm)	
Public greenery, communal areas	
Communal Rubbish Enclosure	
Communal Bike Parking	