



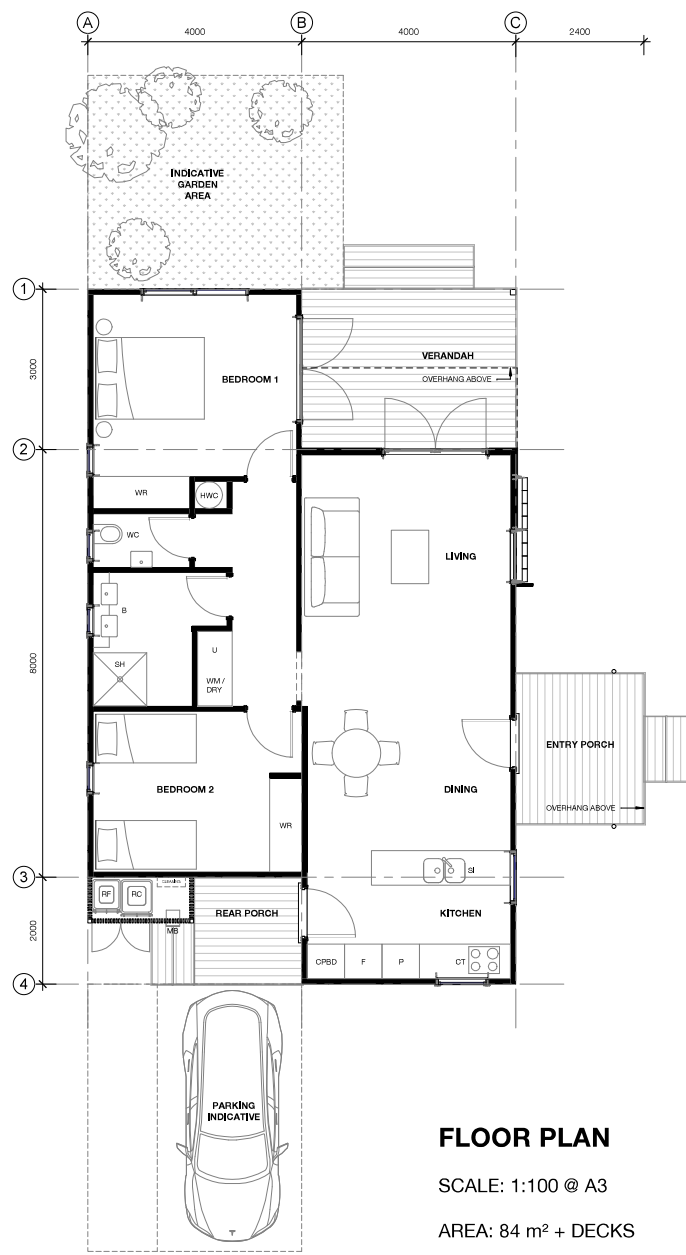

FLOOR PLAN

SCALE: 1:100 @ A3

AREA: 84 m² + DECKS

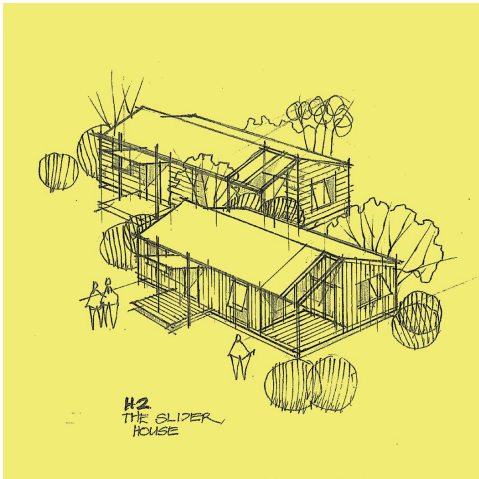


H2

2 BED



COURTYARD HOUSE 1



UNIT
TYPE **H3-1**
2 BED

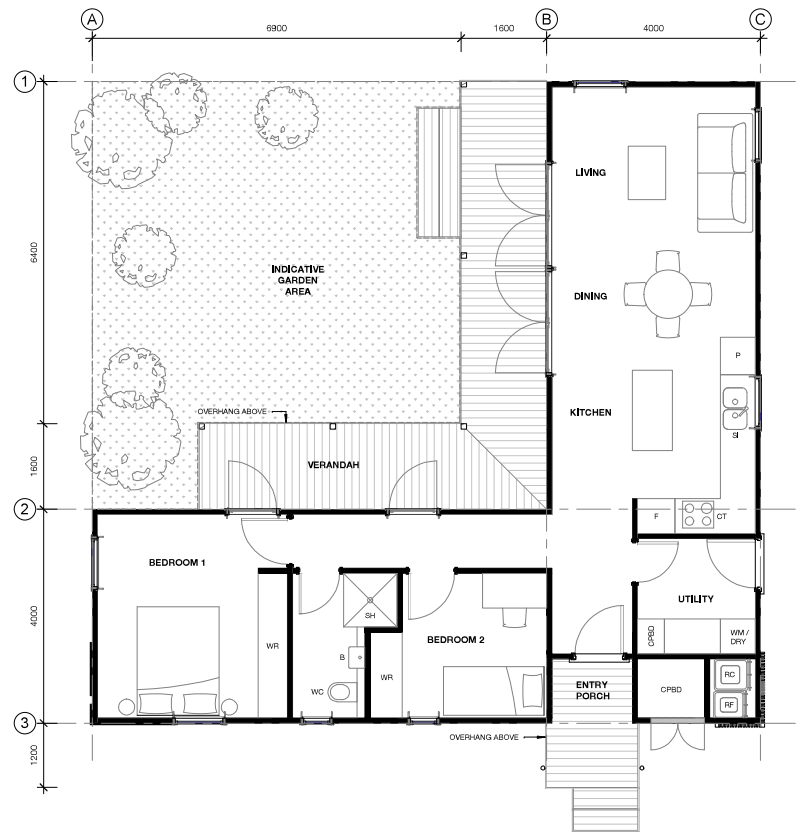

FLOOR PLAN

SCALE: 1:100 @ A3


AREA: 82 m² + DECKS

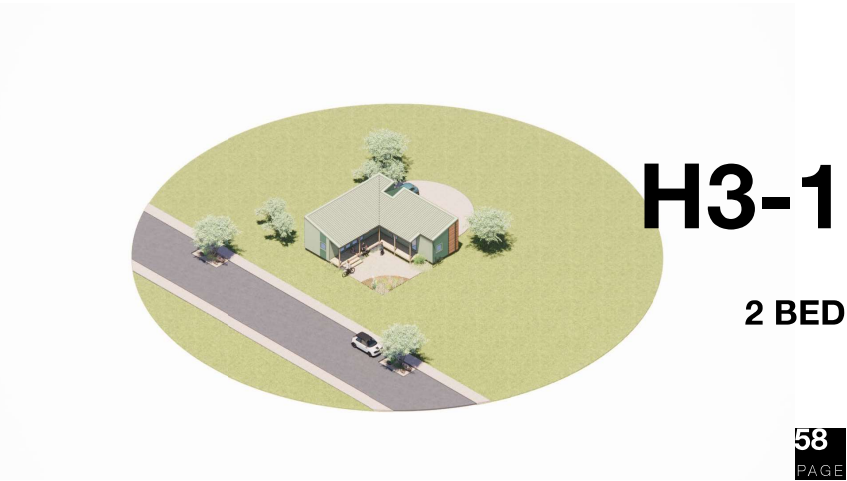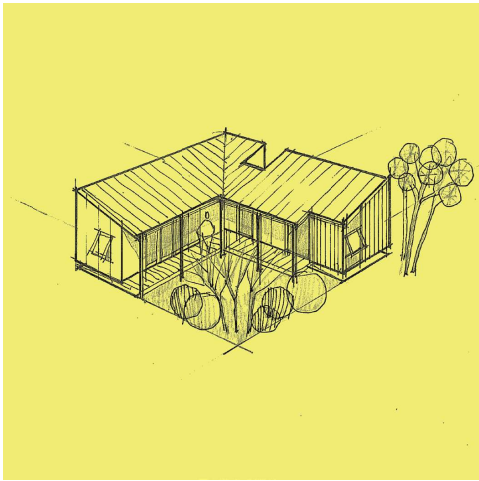

H3-1

2 BED


TYPE H3 : MATERIAL OPTIONS

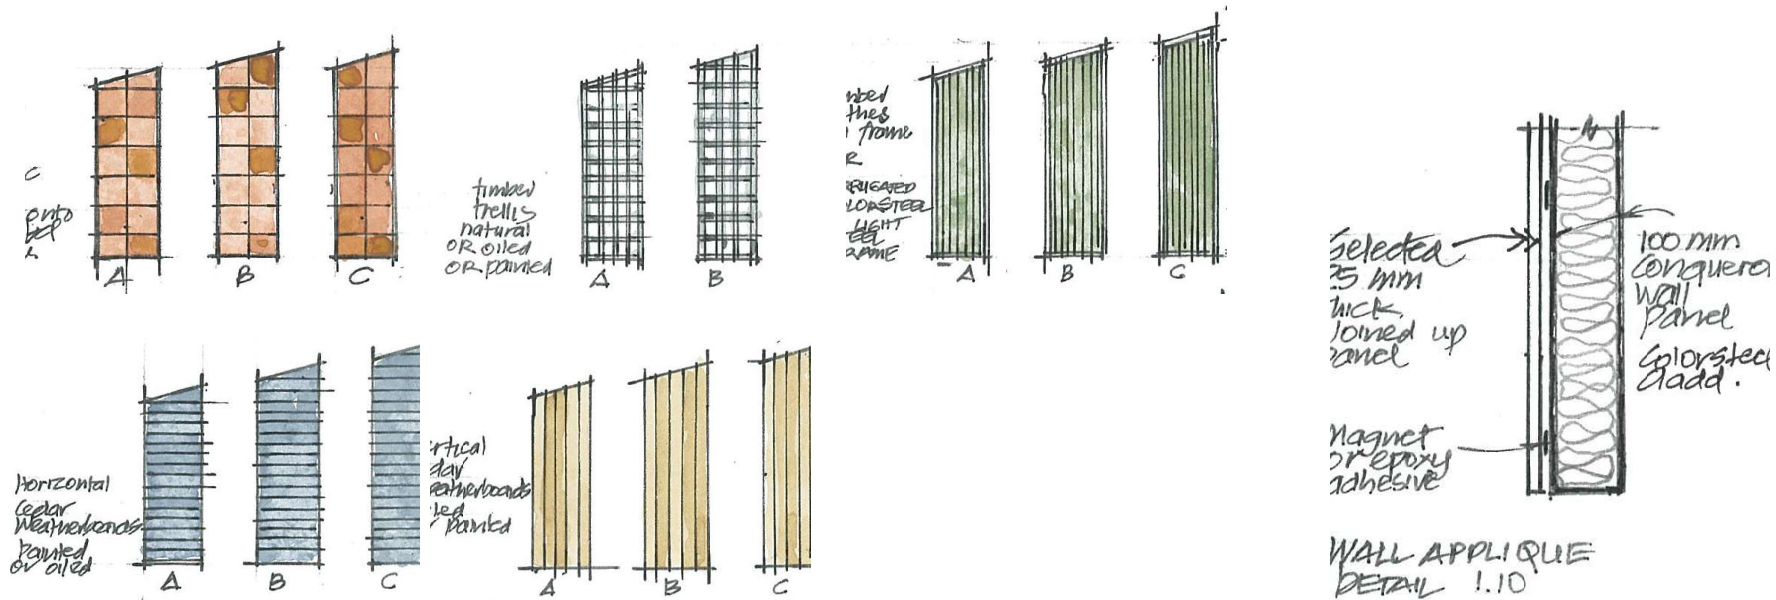



COURTYARD HOUSE 2

UNIT
TYPE **H3-2**
3 BED

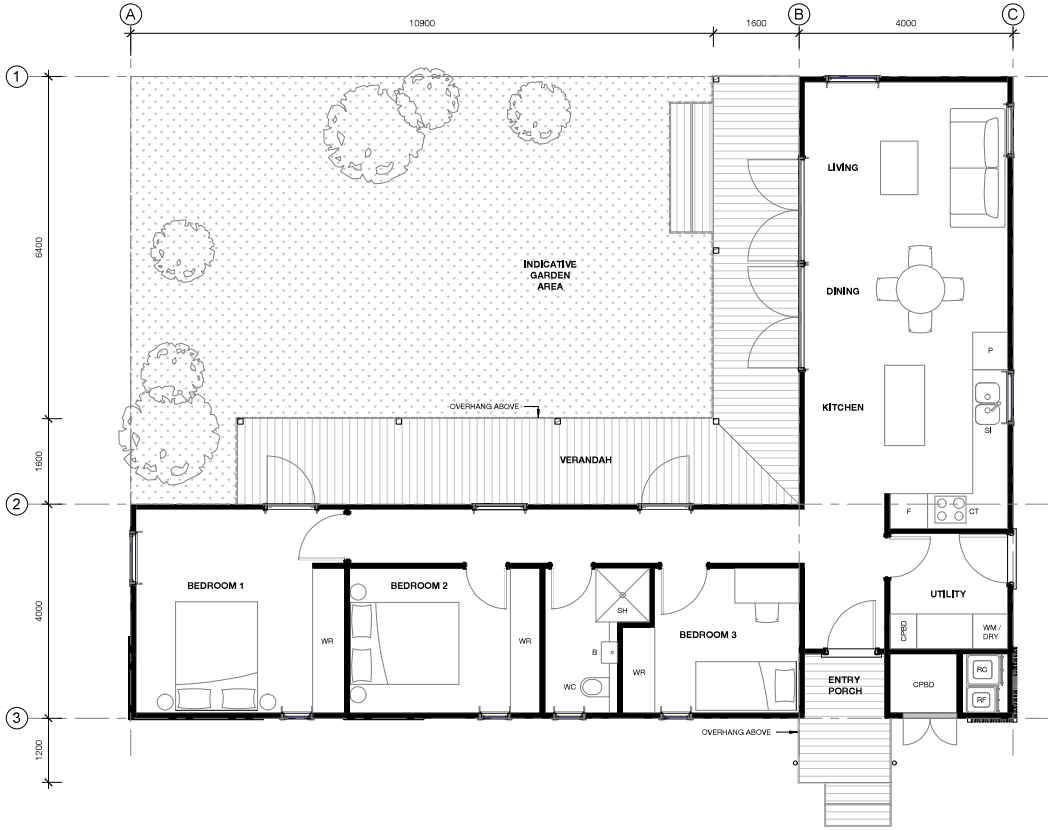

FLOOR PLAN

SCALE: 1:100 @ A3

AREA: 98 m² + DECKS



H3-2

3 BED





STAND ALONE HOUSE

UNIT
TYPE

H4



2 BED

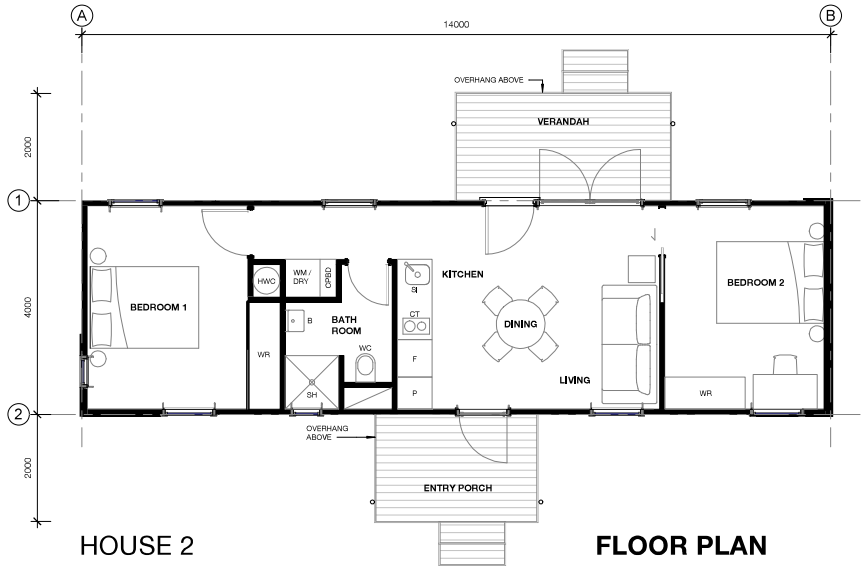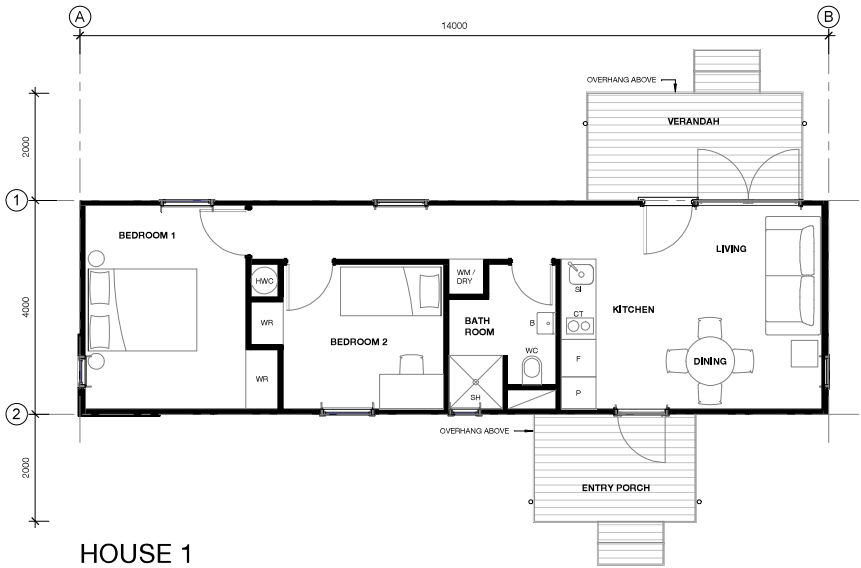

FLOOR PLAN

SCALE: 1:100 @ A3

AREA: 56 m² UNITS + DECKS

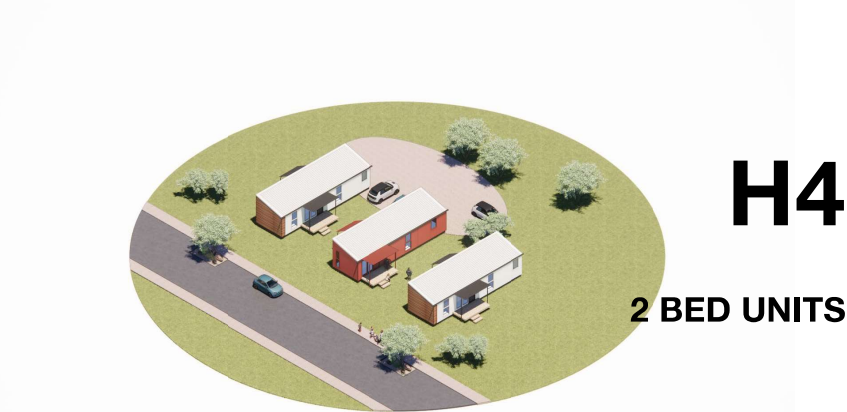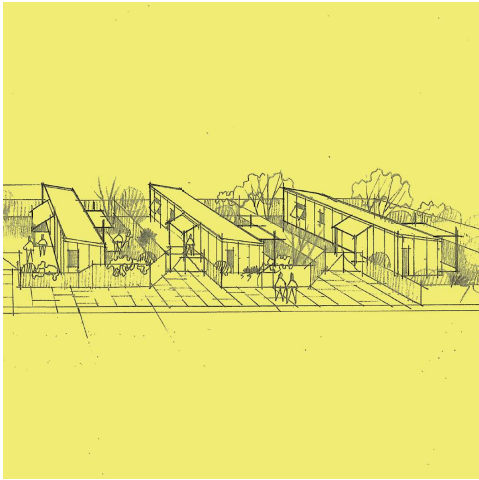

H4

2 BED UNITS




SEMI DETACHED HOUSE

UNIT
TYPE **HSD**
3 BED UNITS

TYPE HSD


SEMI DETACHED HOUSE

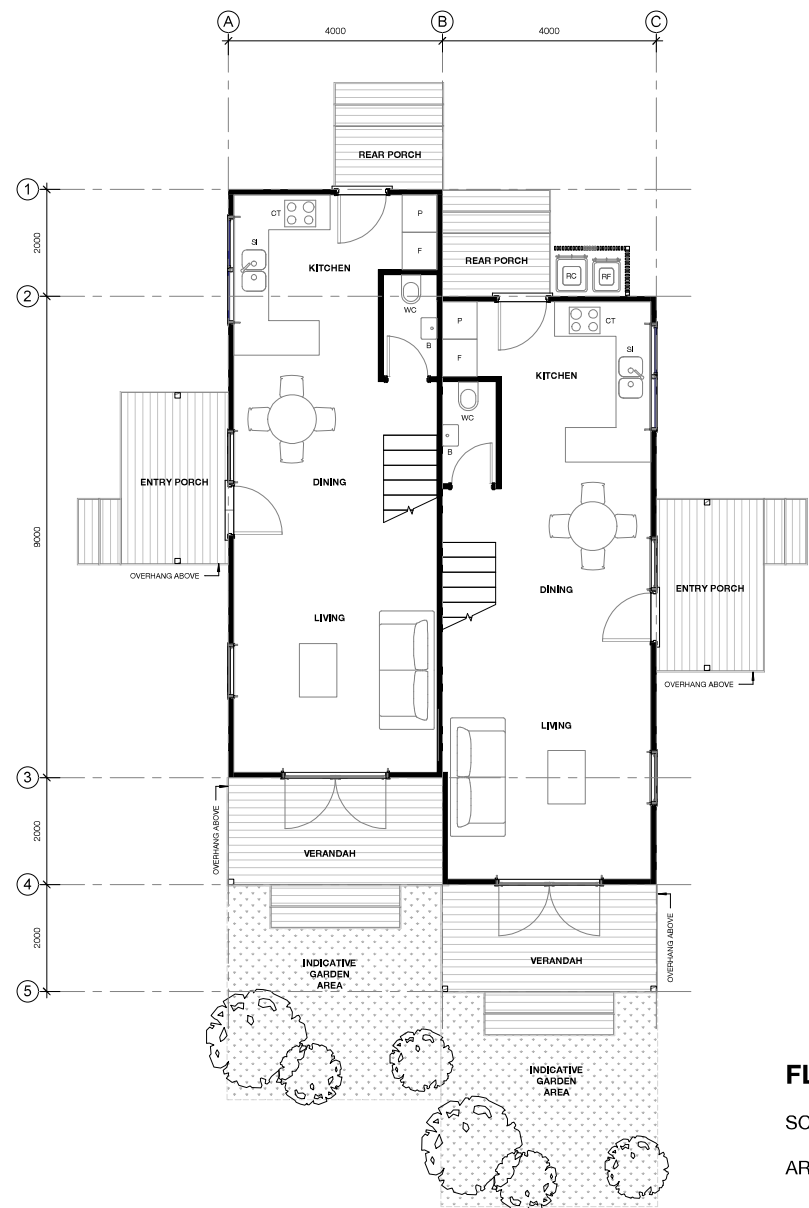

FLOOR PLAN

SCALE: 1:100 @ A3

AREA: 96 m² + DECKS


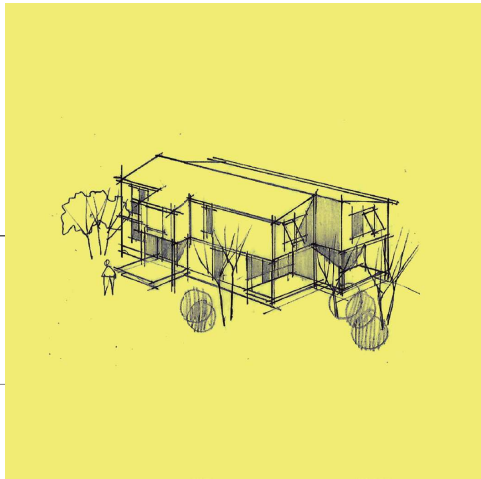


HSD

3 BED UNITS

TERRACE HOUSE 1

UNIT
TYPE **TH-1**
2 BED UNITS

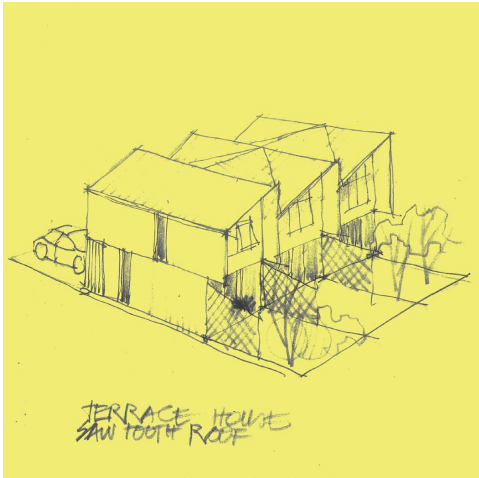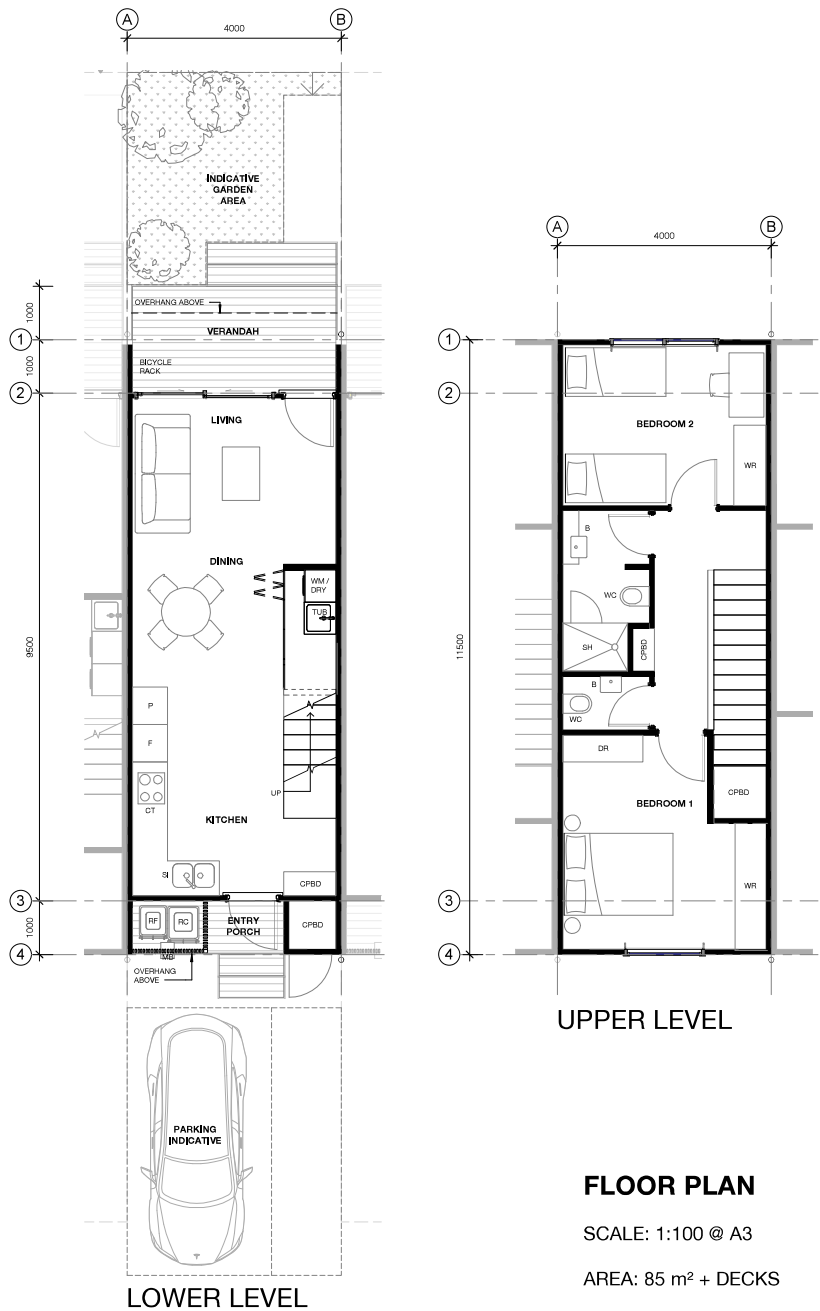


TH-1

2 BED



TERRACE HOUSE 2

UNIT
TYPE **TH-2**
2 BED UNITS

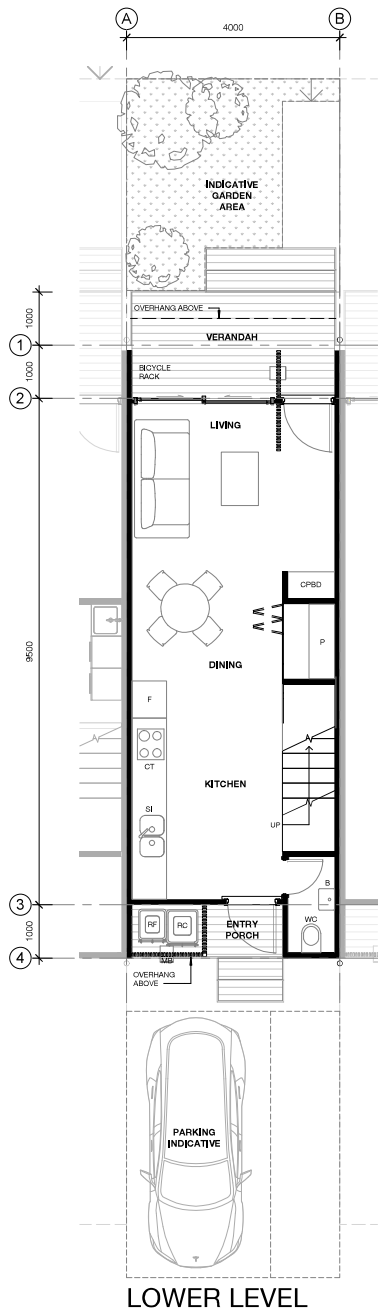


UPPER LEVEL

FLOOR PLAN

SCALE: 1:100 @ A3

AREA: 85 m² + DECKS

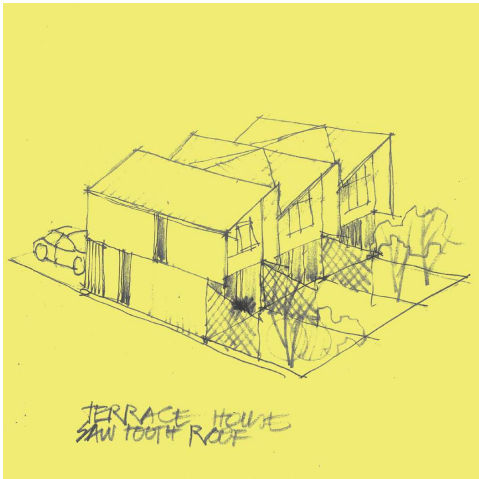

TH-2

2 BED




VERTICAL CLUSTER

UNIT
TYPE


VC

1 BED & 2 BED UNITS

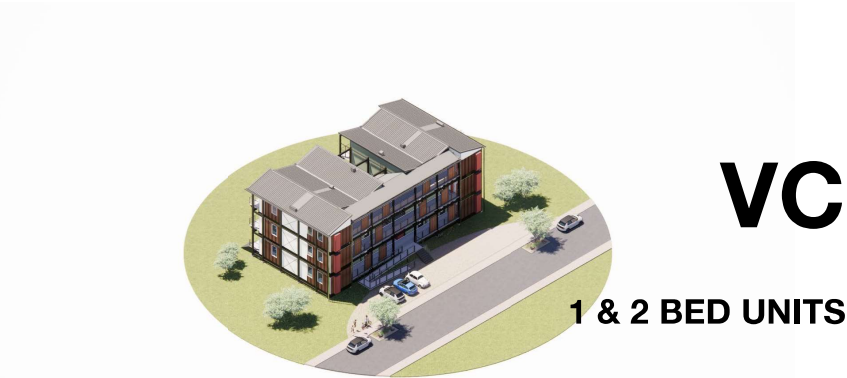

VC


1 & 2 BED UNITS

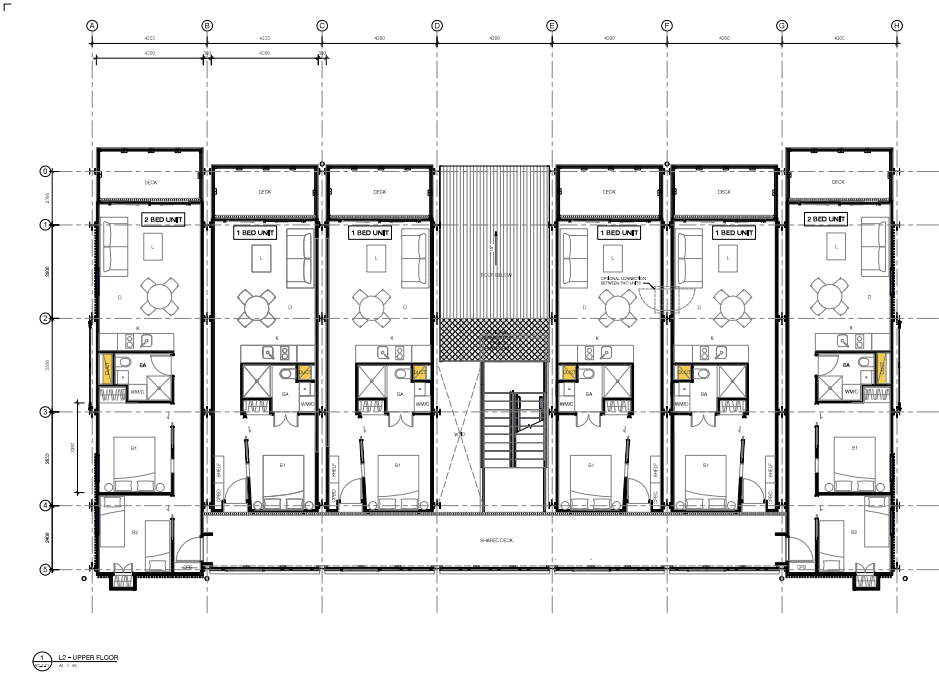

FLOOR PLAN

SCALE: 1:200 @ A3

TYPE VC : VERTICAL CLUSTER

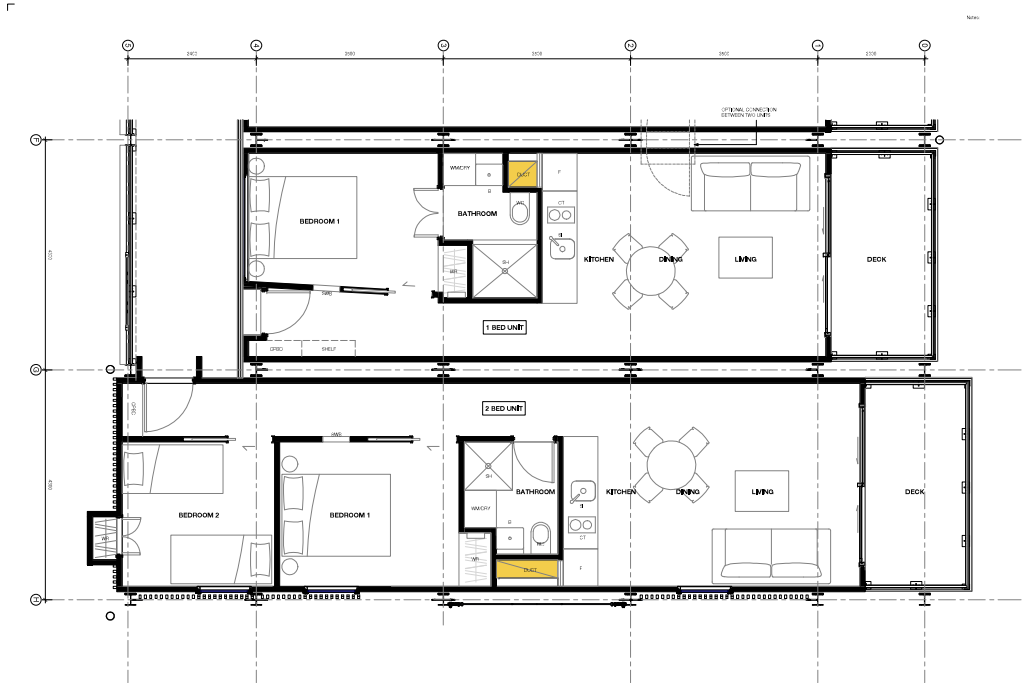

FLOOR PLAN


SCALE: 1:100 @ A3



VC

1 & 2 BED UNITS

TYPE VC : VERTICAL CLUSTER

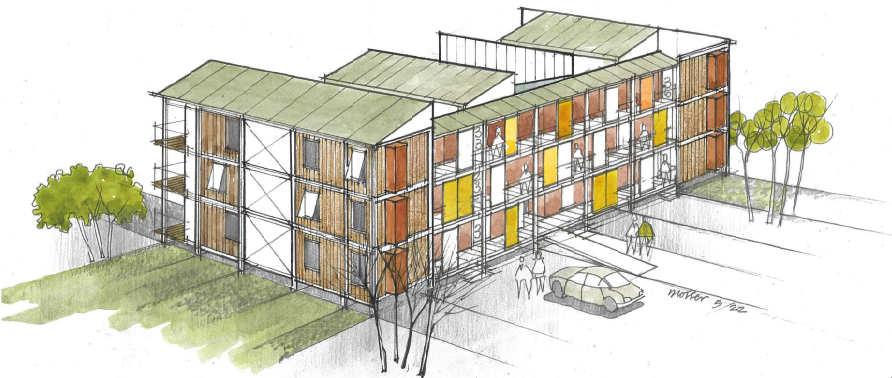

VERTICAL CLUSTER
BODE VOLUMETRIC RESIDENTIAL UNITS
BODEY PROPOSED HAVING
WITHIN A STRUCTURAL-SPACE FRAME
18 UNITS + SHARED SPACES, DECKS & VERANDAS
THE WELLINGTON COMPANY

BRAND 2022



VERTICAL CLUSTER
NORTH SIDE
1 meter 5.22
RANGE 2022

G.D.P. 15



VC

1 & 2 BED UNITS



CLUSTER HOUSE


UNIT
TYPE

CL


1 BED UNITS

TYPE CL

CLUSTER HOUSE

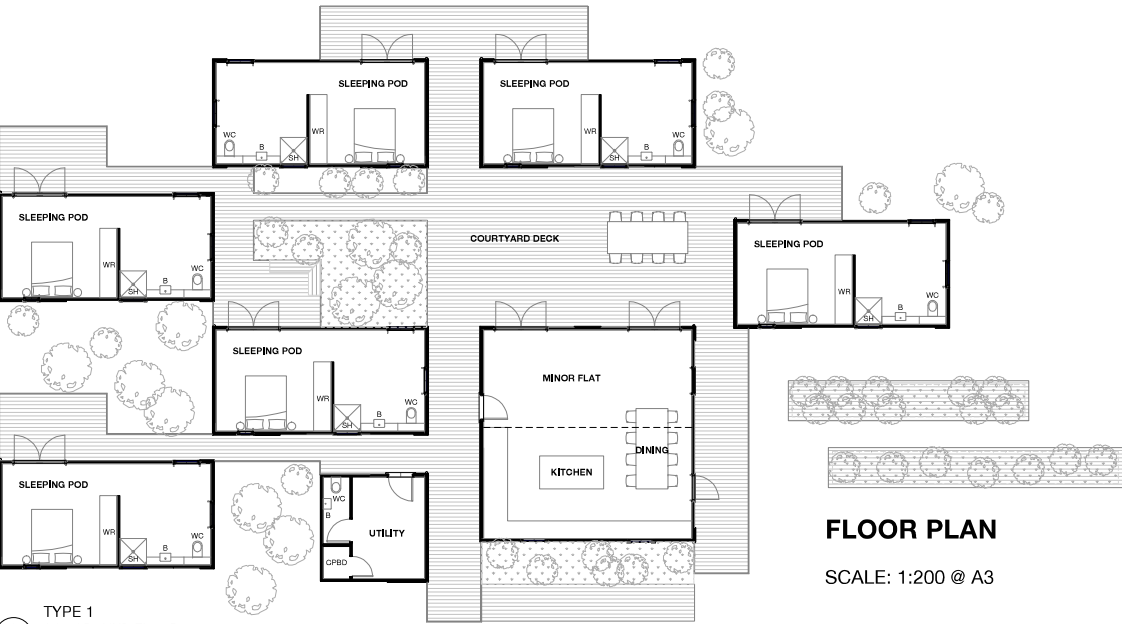

TYPE 1
L1 - GROUND FLOOR
A3-01
A1: 1:100

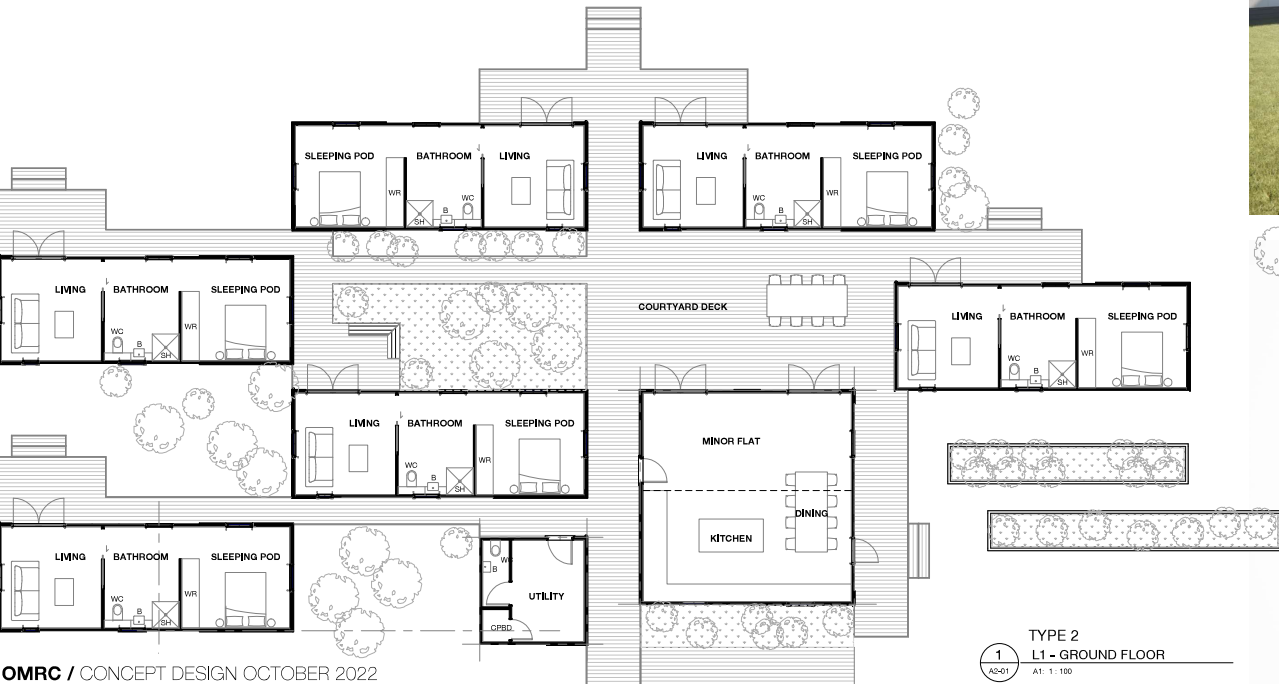

OMRC / CONCEPT DESIGN OCTOBER 2022

TYPE 2
L1 - GROUND FLOOR
A3-01
A1: 1:100



CL

1 BED UNITS





CLUSTER HOUSE


UNIT
TYPE **CL**
1 BED UNITS



1 L1 - GROUND FLOOR
A3-01 A1: 1:100


FLOOR PLAN

SCALE: 1:200 @ A3

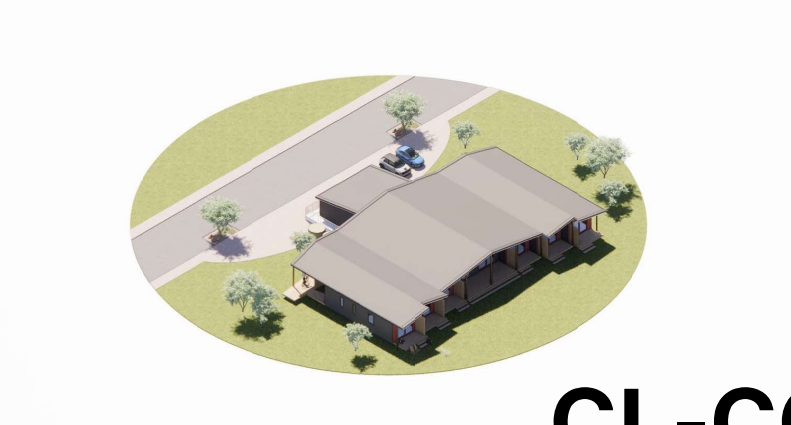


CL-CC

1 BED UNITS

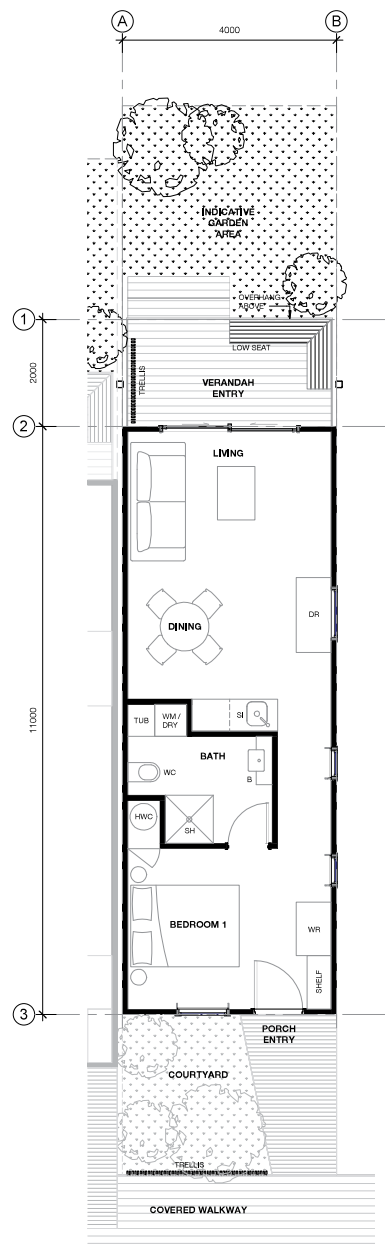

2 L1 - GROUND FLOOR - Unit Plan
A1: 1:50

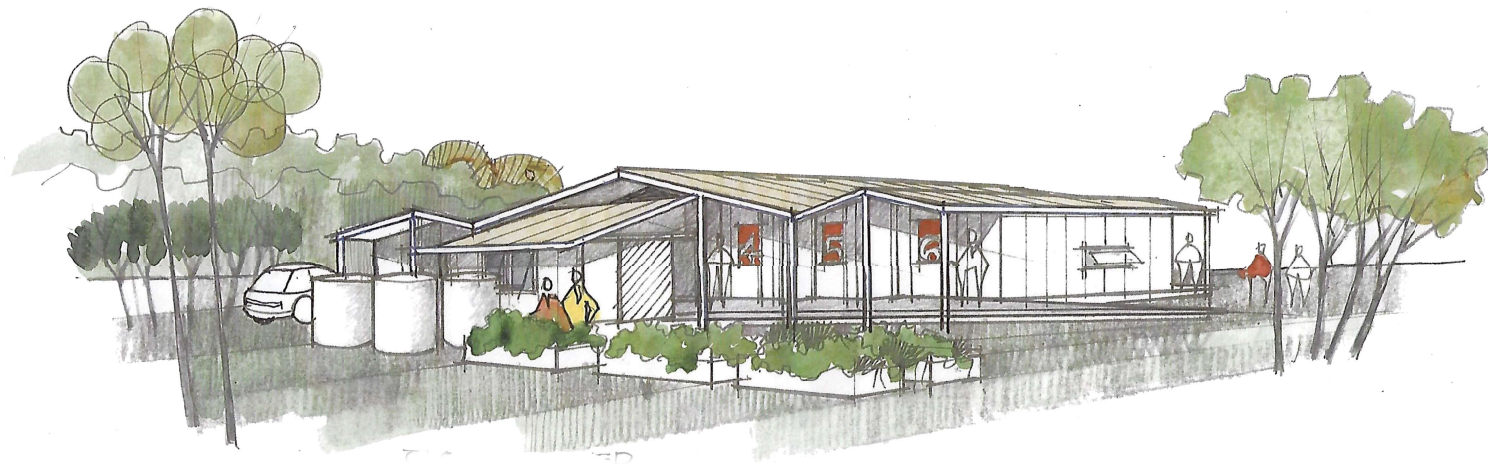

CL-CC

1 BED UNITS