



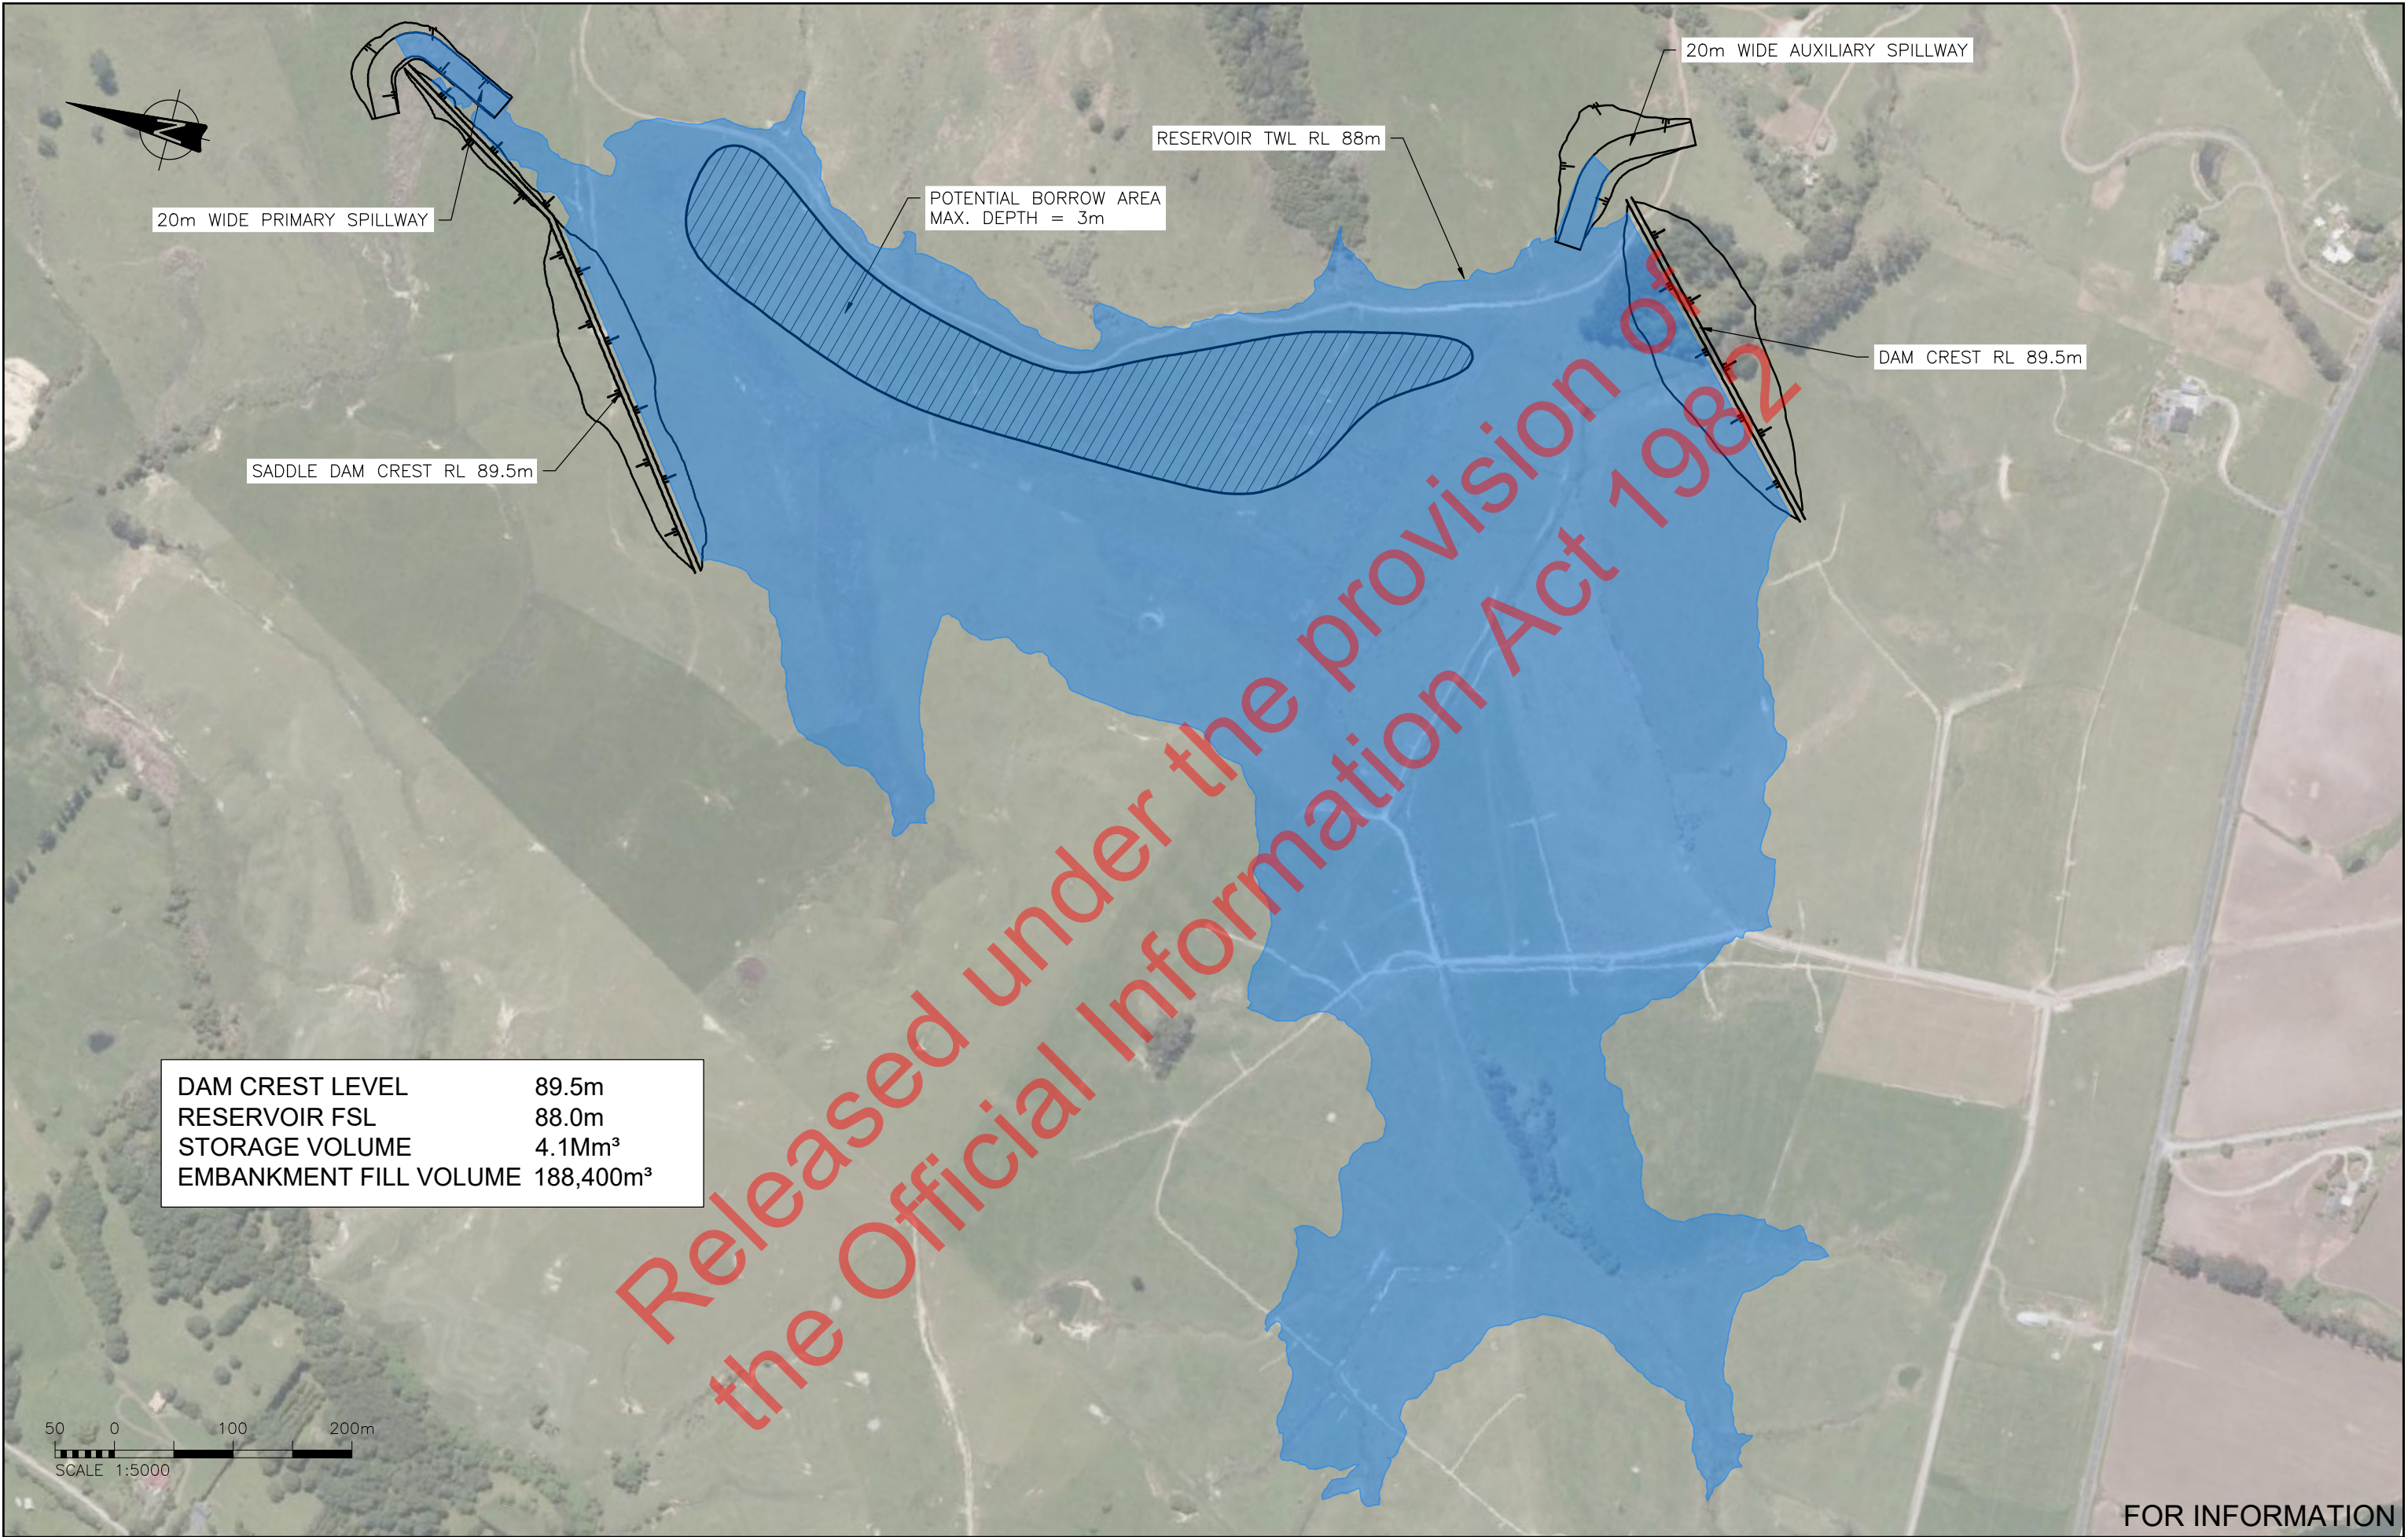

DAM CREST LEVEL	89.5m
RESERVOIR FSL	88.0m
STORAGE VOLUME	4.1Mm ³
EMBANKMENT FILL VOLUME	188,400m ³

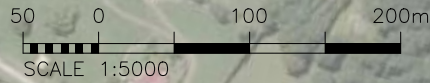

FOR INFORMATION

				DESIGN	DES CHECK	APPROVED FOR ISSUE		  Ōtāhira Puna Wai He Kōhanga Oranga Tāngata He Kōhanga Oranga Whenua The Springs of Water. A gift of life to our people. A gift of life to our land.	CLIENT TE TAI TOKERAU WATER TRUST NORTHLAND MN-02 WATER STORAGE RESERVOIR DAM LAYOUT - 4 Mm3 STORAGE			CADFILE		200240_5-100.dwg					
				EGM		DRAFT						SCALE (A3)	ORIG. SHEET SIZE		A3				
				DRAWN	CAD CHECK							1:5000							
1	FOR INFORMATION			MP	DATE DRAWN		ISSUE DATE		ADDRESS		PROJECT		REV.						
REV	DATE	ISSUE	BY		NOV. 2020		16 / 12 / 20				SHEET TITLE		DRAWING No.			200240_5-100		1	