



**RECORD OF TITLE
UNDER LAND TRANSFER ACT 2017
FREEHOLD**

**Guaranteed Search Copy issued under Section 60 of the Land
Transfer Act 2017**




R.W. Muir
Registrar-General
of Land

Identifier **694425**
Land Registration District **South Auckland**
Date Issued 06 August 2015


Prior References
641349

Estate Fee Simple
Area 5.0324 hectares more or less
Legal Description Lot 53 Deposited Plan 471831

Registered Owners
Hounsell Holdings Limited

Interests

9600561.5 Consent Notice pursuant to Section 221 Resource Management Act 1991 - 7.5.2014 at 5:33 pm
10149308.4 Mortgage to Kiwibank Limited - 6.8.2015 at 3:15 pm
10976564.3 Variation of Mortgage 10149308.4 - 13.12.2017 at 4:30 pm

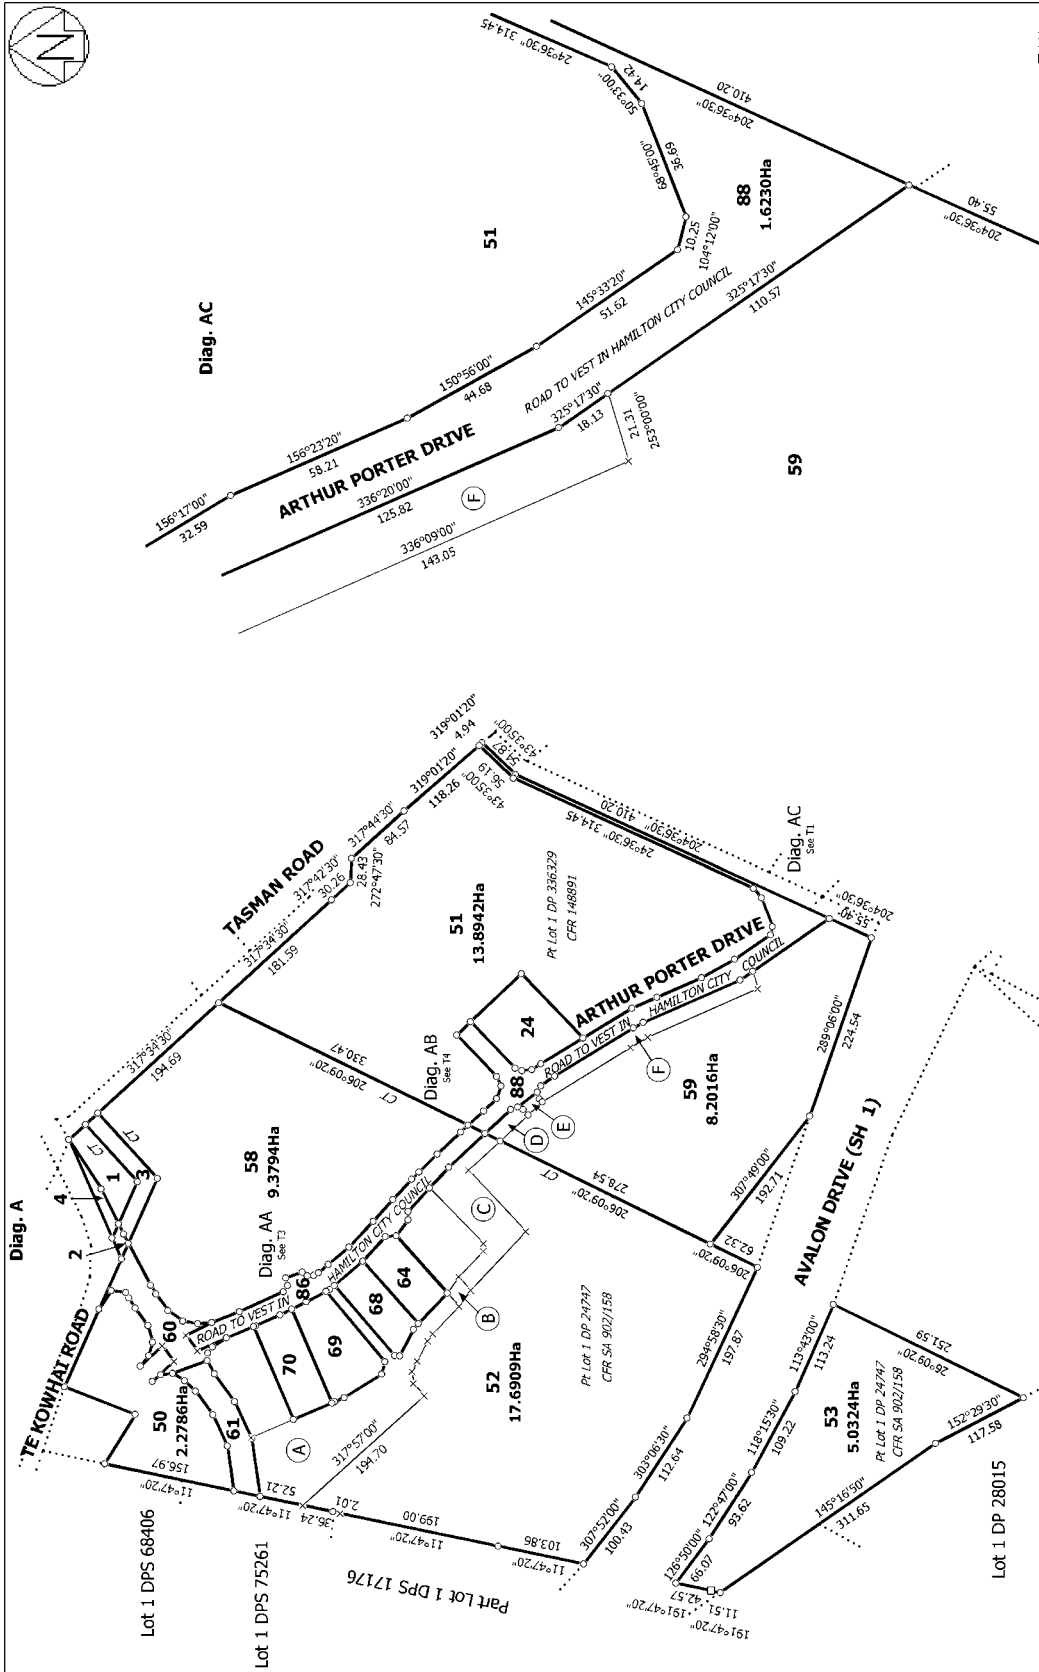

T 1/4

Title Plan
LT 471831
 Approved on: 14/05/2014

Surveyor: Andrew Robert Martin
 Firm: Lyseagh Consultants Ltd

Lots 1-4, 24, 50-53, 58-61, 64, 68-70, 86 & 88 being a subdivision of Lot 4 and Part Lot 1 DP 24747, Part Lot 1 DP 336329 and Section 324 Parish of Pukete

Land District: South Auckland
 Digitally Generated Plan
 Generated on: 14/05/2014 10:45:56m Page 4 of 7