



**RECORD OF TITLE
UNDER LAND TRANSFER ACT 2017
FREEHOLD
Search Copy**




R.W. Muir
Registrar-General
of Land


Identifier SA50C/276
Land Registration District South Auckland
Date Issued 08 May 1992

Prior References
SA15B/784

Estate Fee Simple
Area 24.0700 hectares more or less
Legal Description Lot 3 Deposited Plan South Auckland
62700

Registered Owners
Wayne Maurice Clarke and Melanie Jane Clarke

Interests

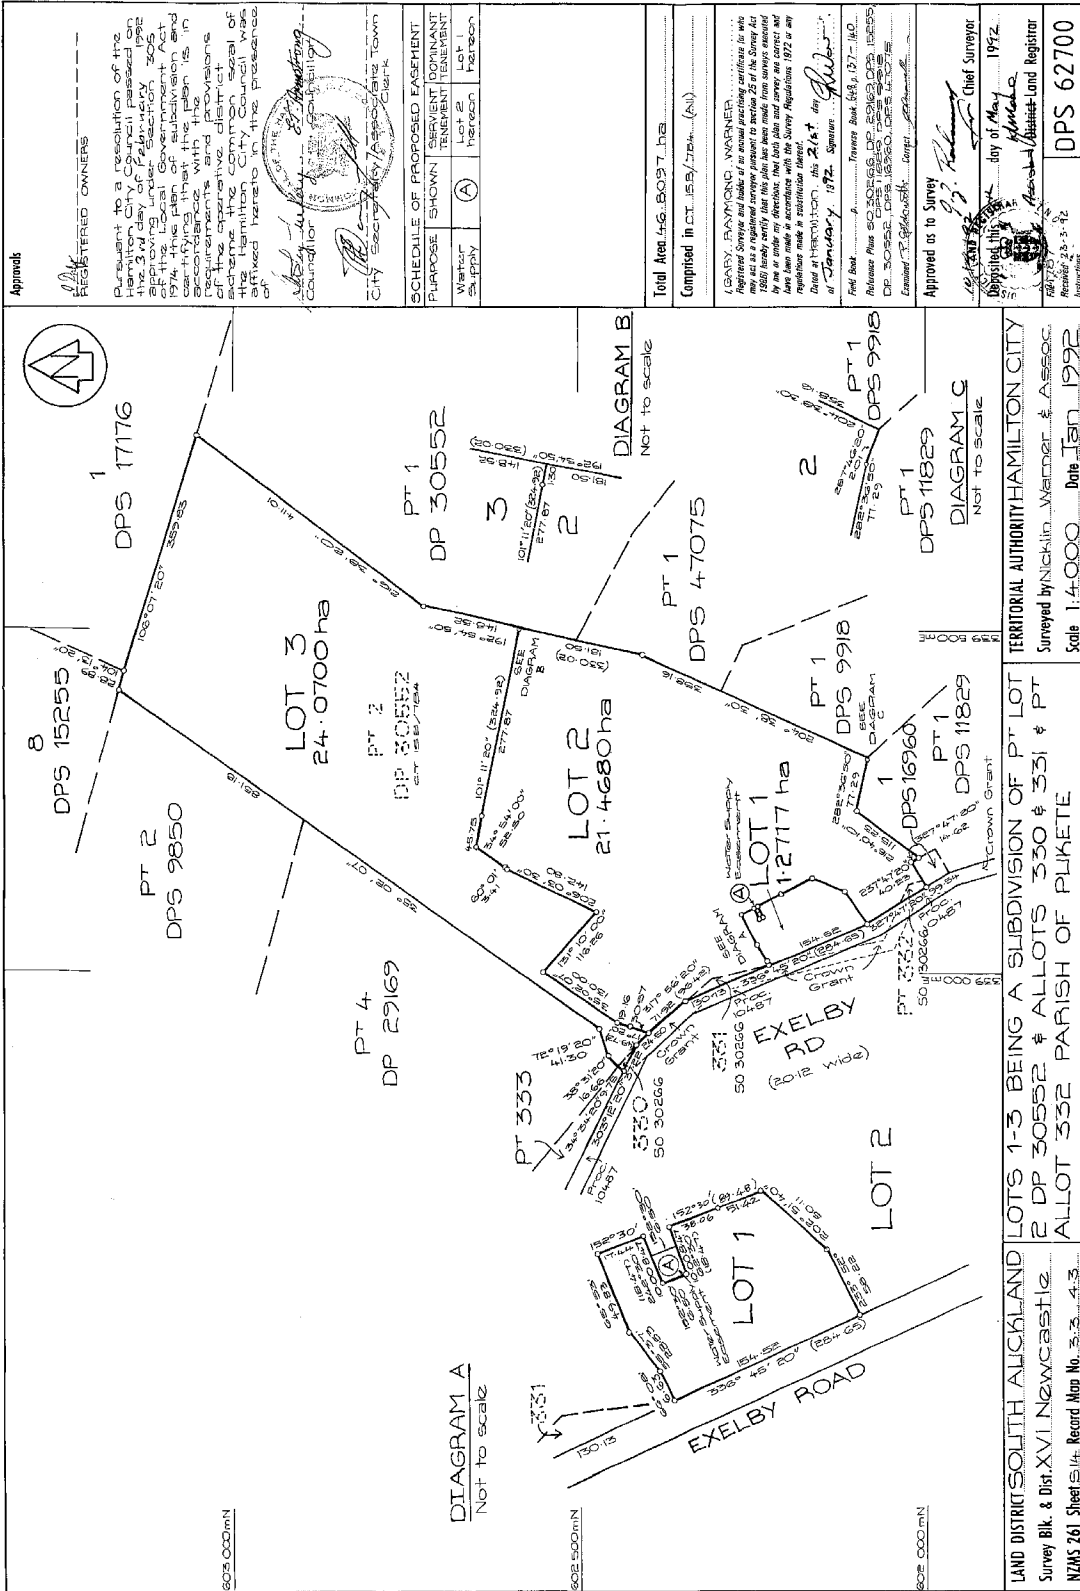

APPROVALS

REGISTERED OWNERS

Pursuant to a resolution of the Hamilton City Council passed on the 3rd day of February 1972 at the Local Government Act 1974, this plan of subdivision and its provisions are hereby approved by the Council of the Hamilton City Council and the provisions of the Act are hereby applied to the provisions of this plan.

Approved as to Survey

Chief Surveyor

1972

Surveyed by Nicklin, Watson & Assoc.

Scale 1:4,000 Date 13th Jan 1972

LAND DISTRICT SOUTH AUCKLAND

LOTS 1-3 BEING A SUBDIVISION OF PT LOT 2 DP 30552 & ALLOTS 330 & 331 & PT ALLOT 332 PARISH OF PIKETE

Survey Blk. & Dist. XVI Newcastle

NZMS 261 Sheet 1/4. Record Map No. 323/43

WA. ROBERTSON, DIRECTOR GENERAL/SURVEYOR GENERAL, DEPARTMENT OF SURVEY AND LAND INFORMATION, NEW ZEALAND

MICROFILM RECORDS (WAIKATO) LTD

MICROBOX

8/9/92

DPS 62700