


LEGEND

AREAS PROPOSED TO BE VESTED TO AUCKLAND COUNCIL AS ROAD

PUBLIC ACCESS



0. PROPOSED PUBLIC ACCESS & VESTED AREAS
1:1000

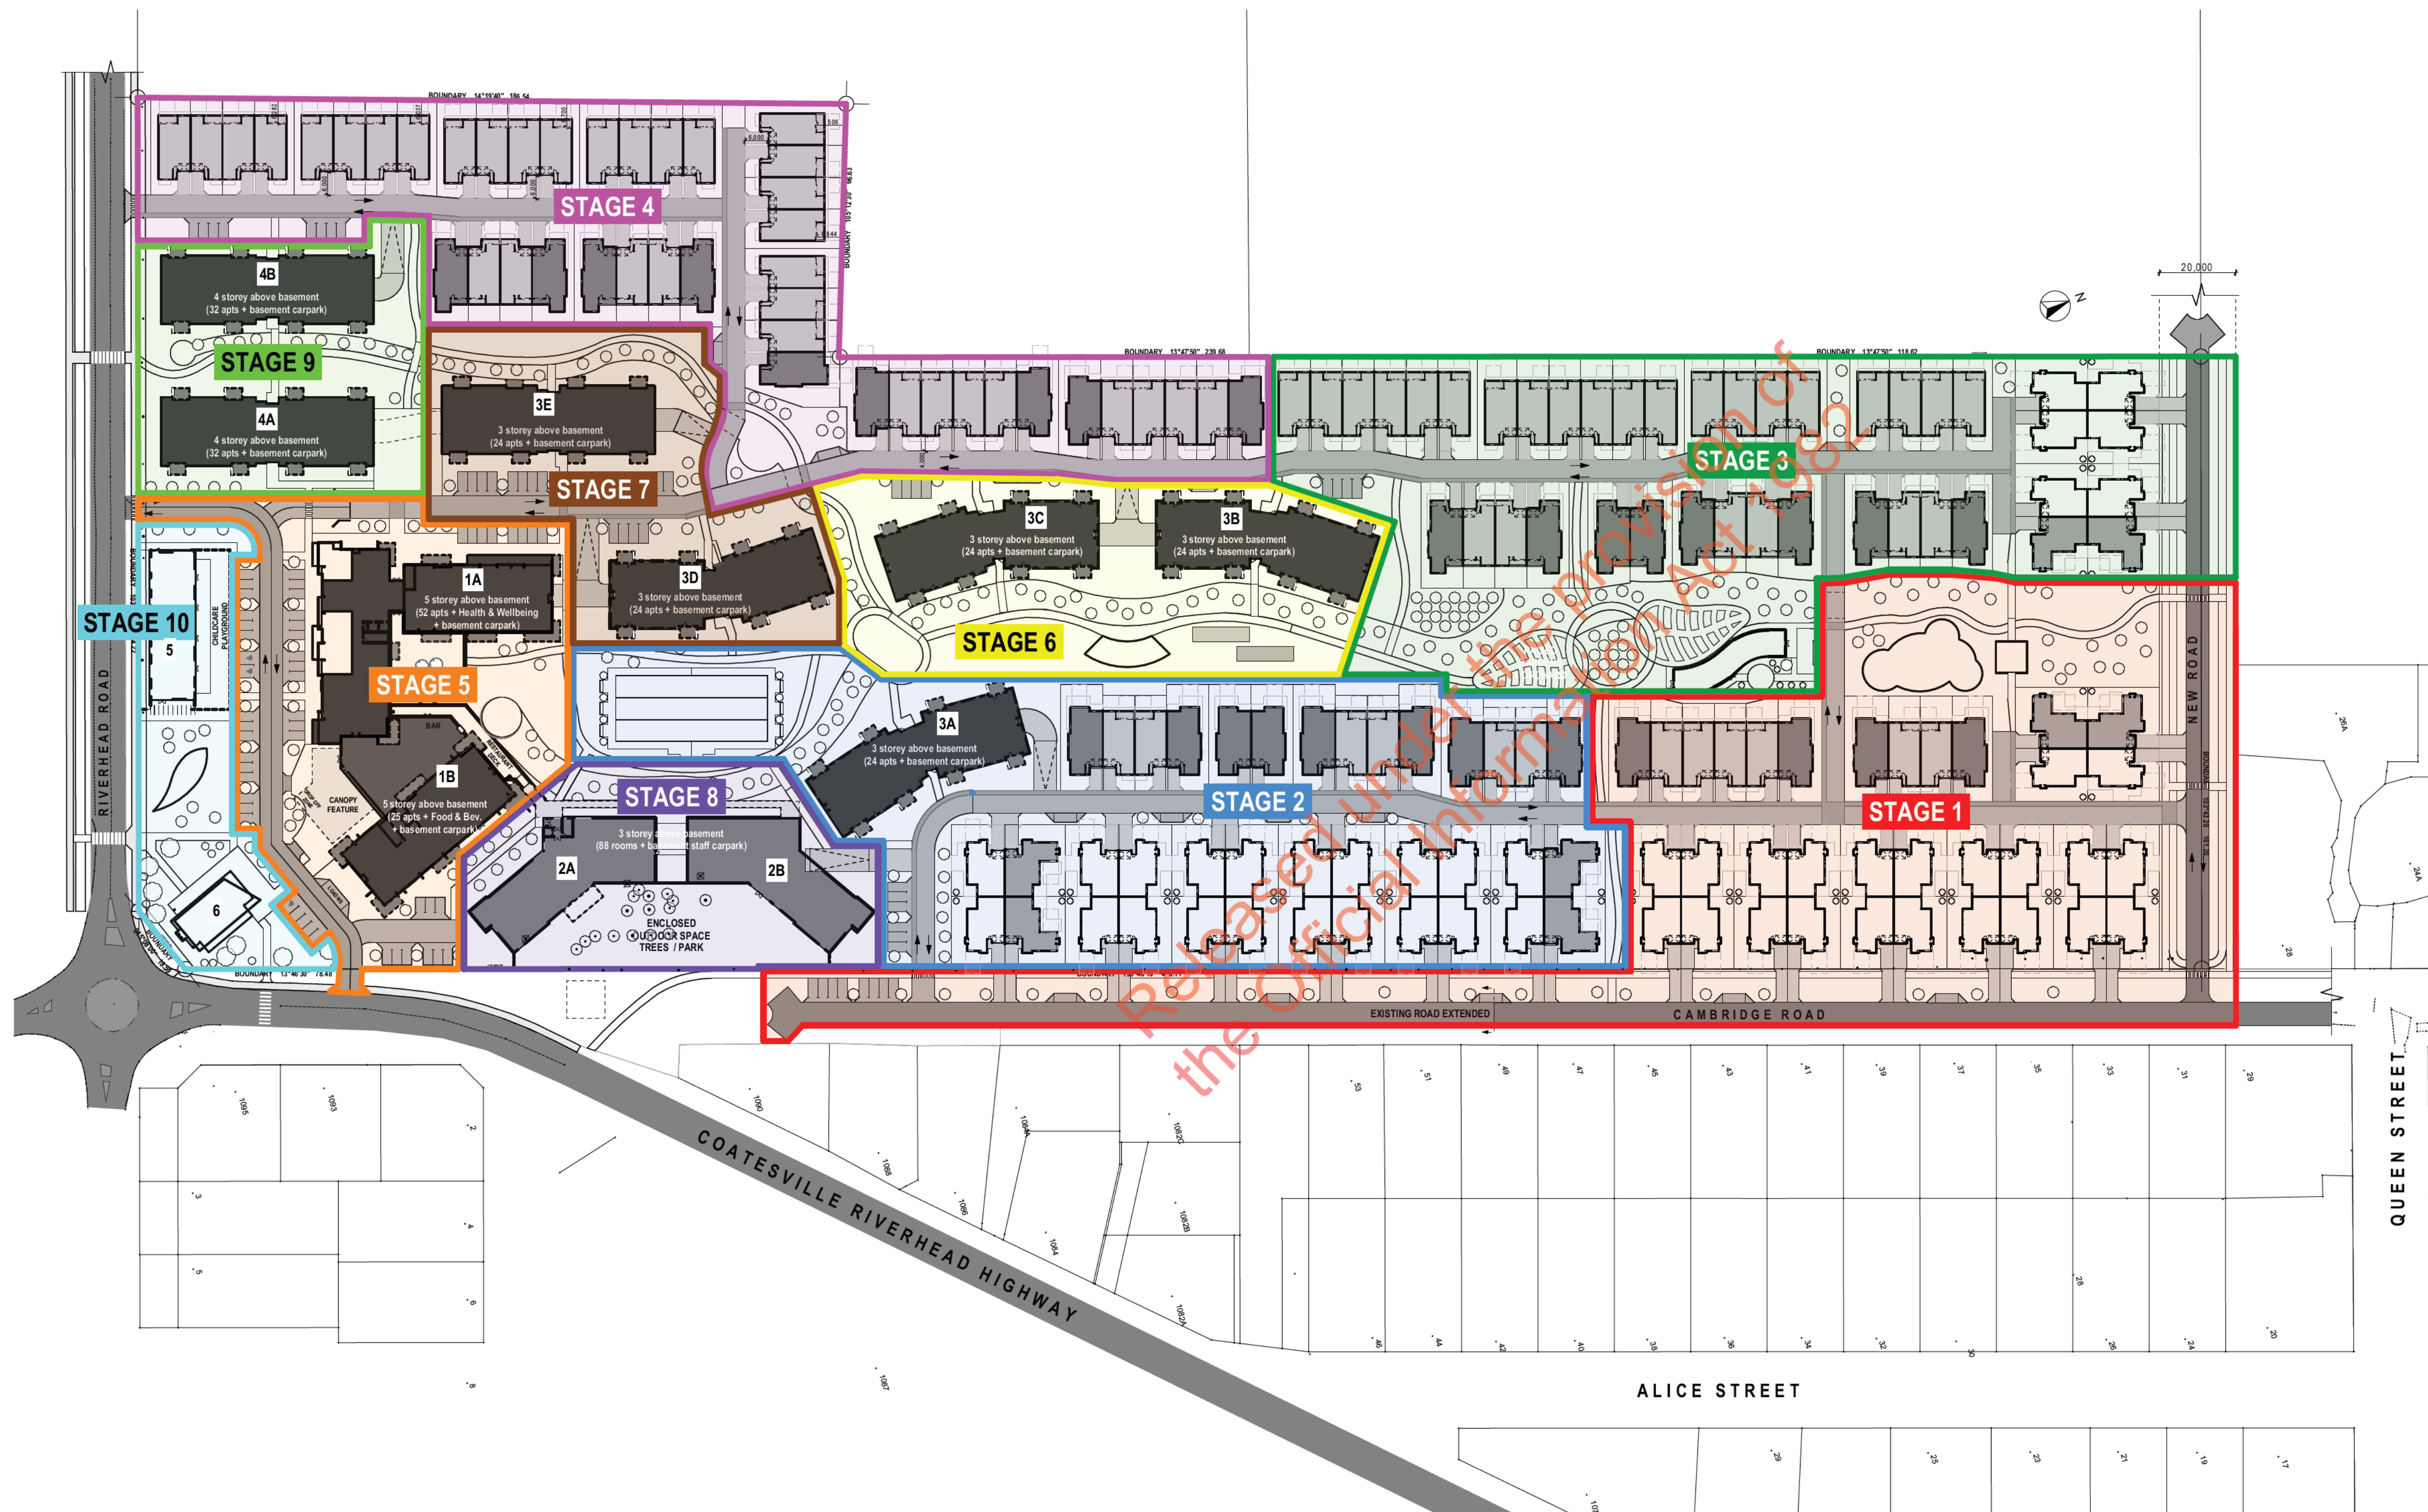

- LEGEND**
- STAGE 1
42 UNITS
 - STAGE 2
62 UNITS
 - STAGE 3
34 UNITS
 - STAGE 4
44 UNITS
 - STAGE 5
80 UNITS
 - STAGE 6
48 UNITS
 - STAGE 7
48 UNITS
 - STAGE 8
88 UNITS - CARE HOME
 - STAGE 9
64 UNITS
 - STAGE 10
CAFE + CHILDCARE

0. STAGES PLAN
1:1000

RevID	CHD	Issue Date	Notes

