


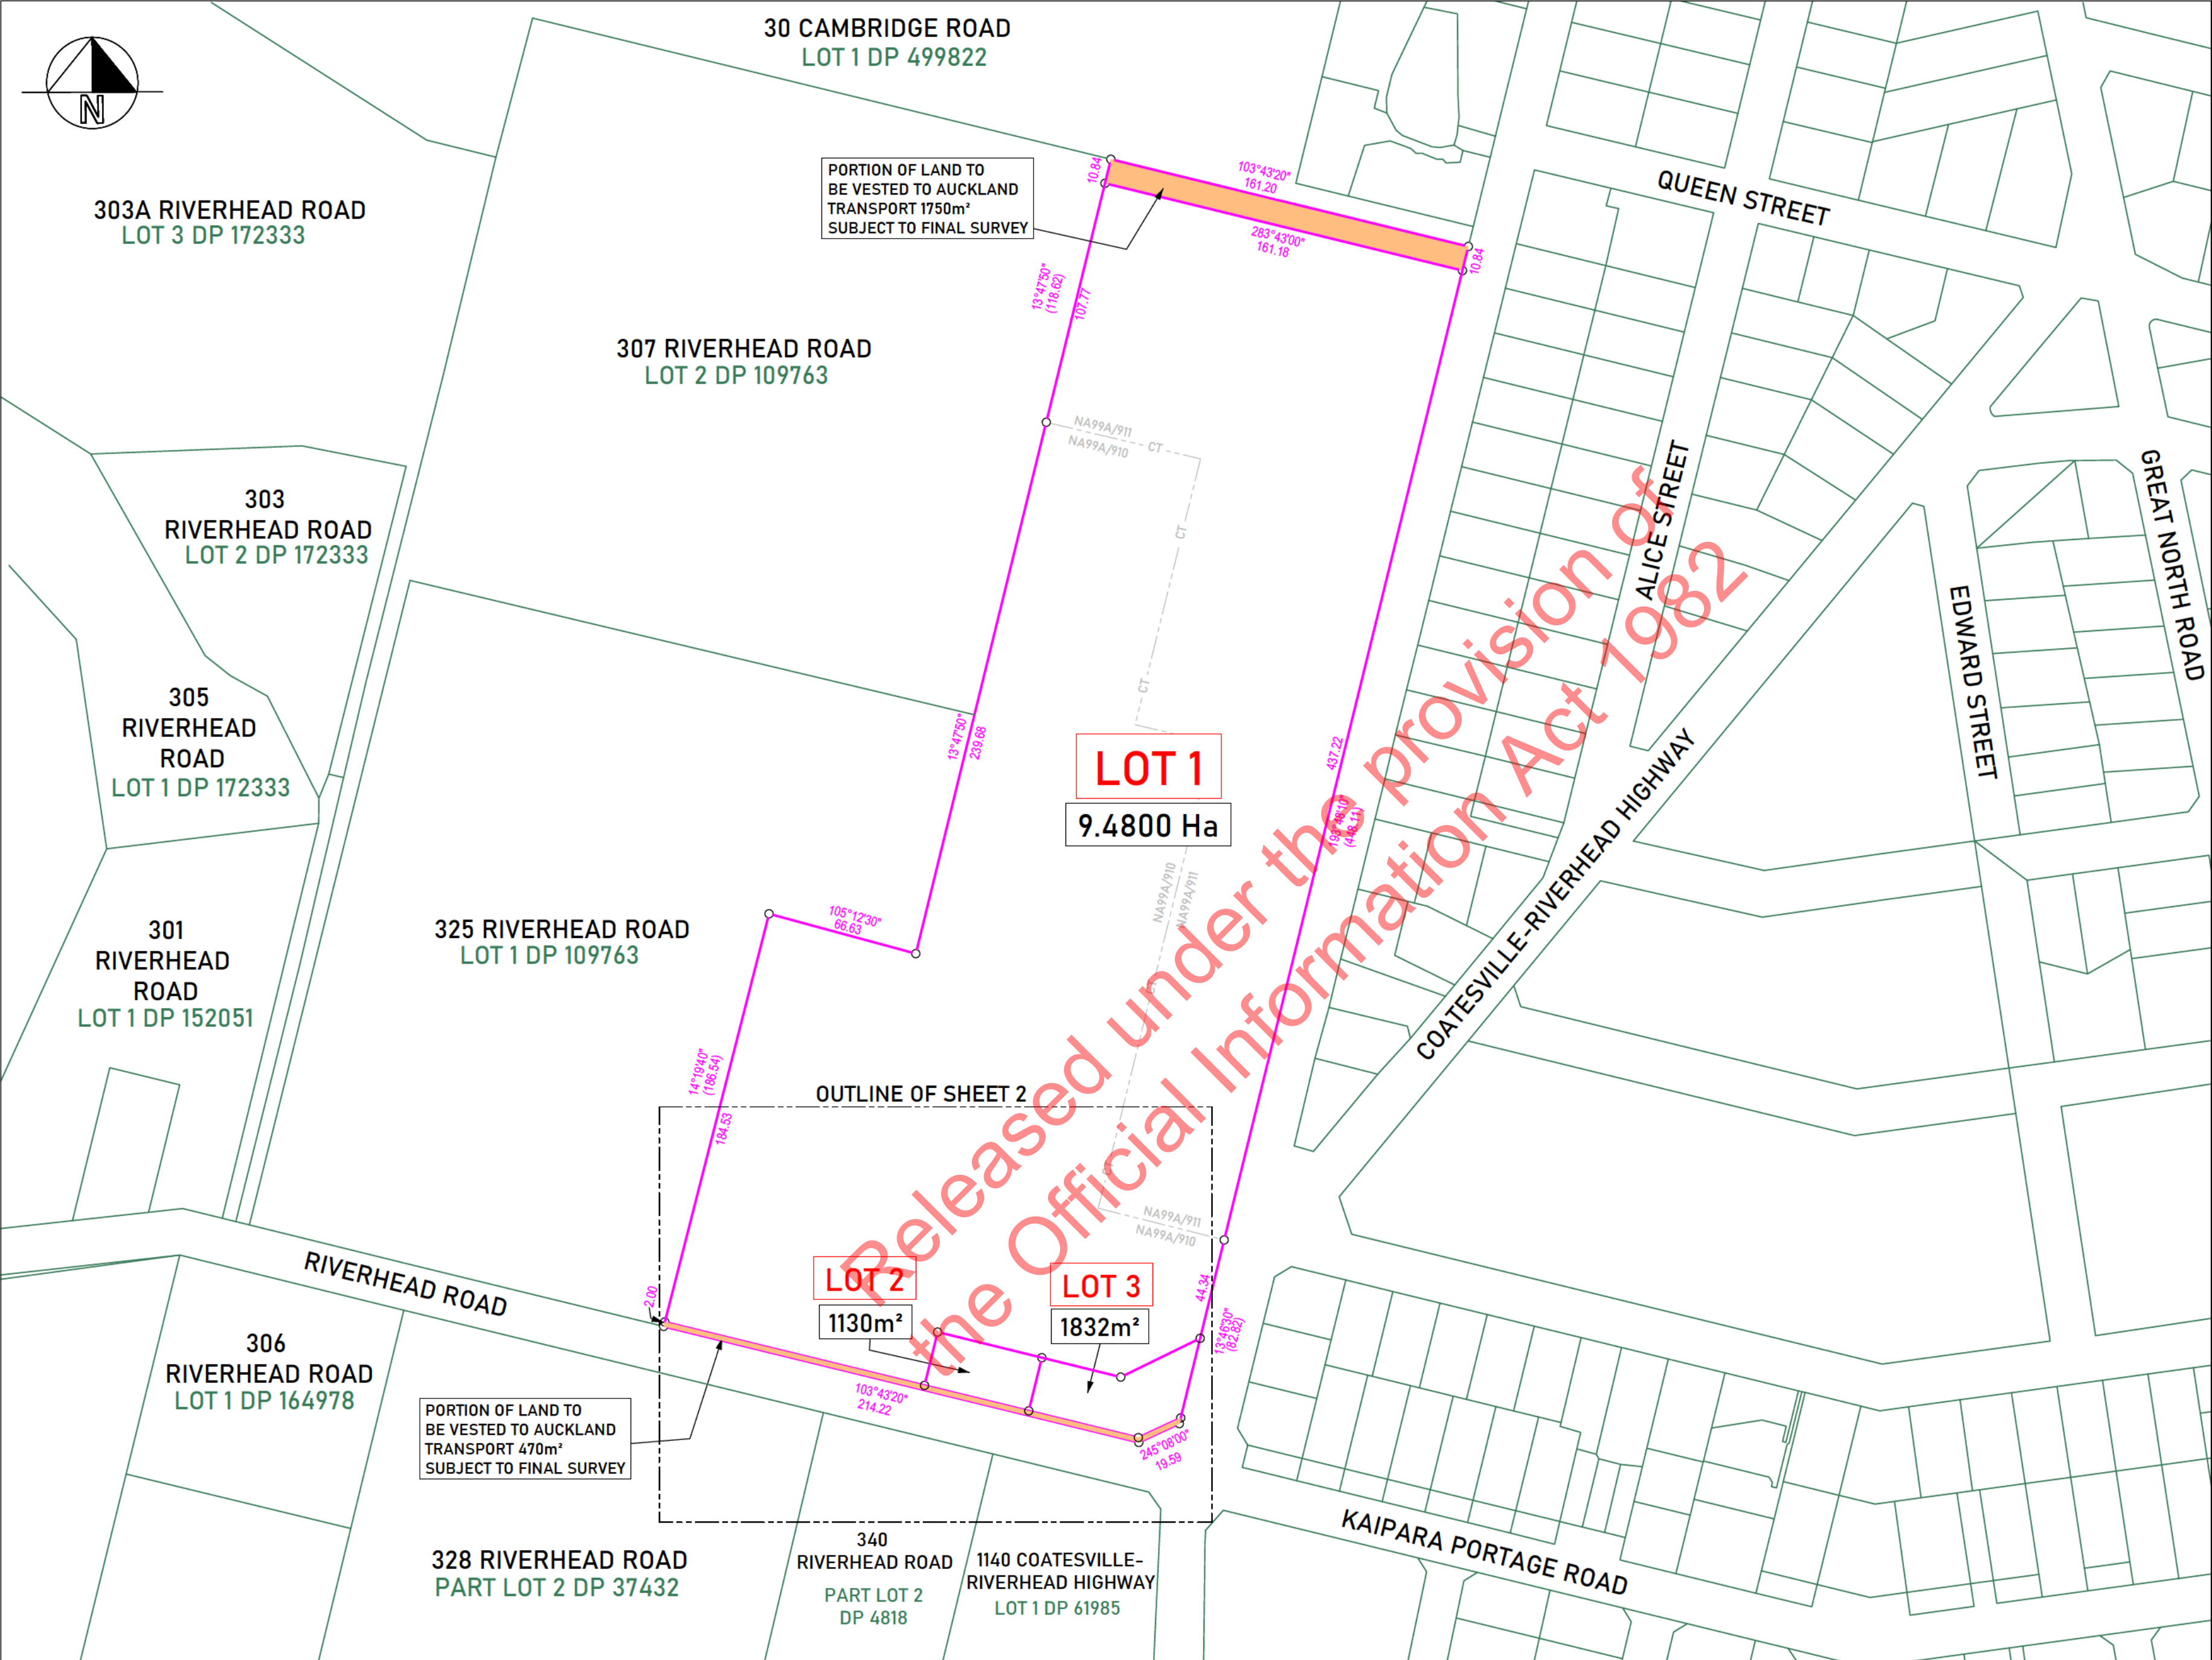

NOTES - HORIZONTAL DATUM IS NZ GEODETIC DATUM 2000. - LEVELS ARE IN TERMS OF AUCKLAND VERTICAL DATUM 1946 (MSL) - AREAS AND DIMENSIONS ARE SUBJECT TO FINAL SURVEY DISCLAIMER: THIS PLAN SHALL ONLY BE USED FOR THE PURPOSE OF WHICH IT WAS SUPPLIED, AND REMAINS THE INTELLECTUAL PROPERTY OF HALL SURVEYING LTD NO REPRODUCTION OF THIS PLAN WITHOUT THE WRITTEN AUTHORIZATION OF HALL SURVEYING LTD.		
LEGEND: SITE BOUNDARY ADJACENT BOUNDARY PROPOSED EASEMENT		
LOCAL AUTHORITY: AUCKLAND COUNCIL		
LEGAL DESCRIPTION: LOT 1 DP 164590 - NA99A/910 5.7982 Ha LOT 2 DP 164590 - NA99A/911 4.2000 Ha		
TOTAL AREA: 9.9982 Ha		
SHEET 1 OF 2		
Job #	2020-425	Drawing No. C150
Scale:	1 : 2000 (A2)	REVISION: 1
Drawn:	TH	Date 07/09/2021

HALL

SURVEYING

Hall Surveying Limited

p: 09 428 1359

s 9(2)(a)

w: www.hallsurveying.co.nz



s 9(2)(a)

TITLE

LOTS 1 - 3 BEING A SUBDIVISION OF LOTS 1 & 2 DP 164590.

PROJECT ADDRESS:

1092 COATESVILLE-RIVERHEAD HIGHWAY, RIVERHEAD 0892.

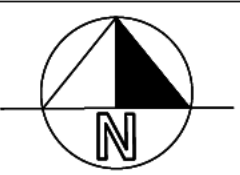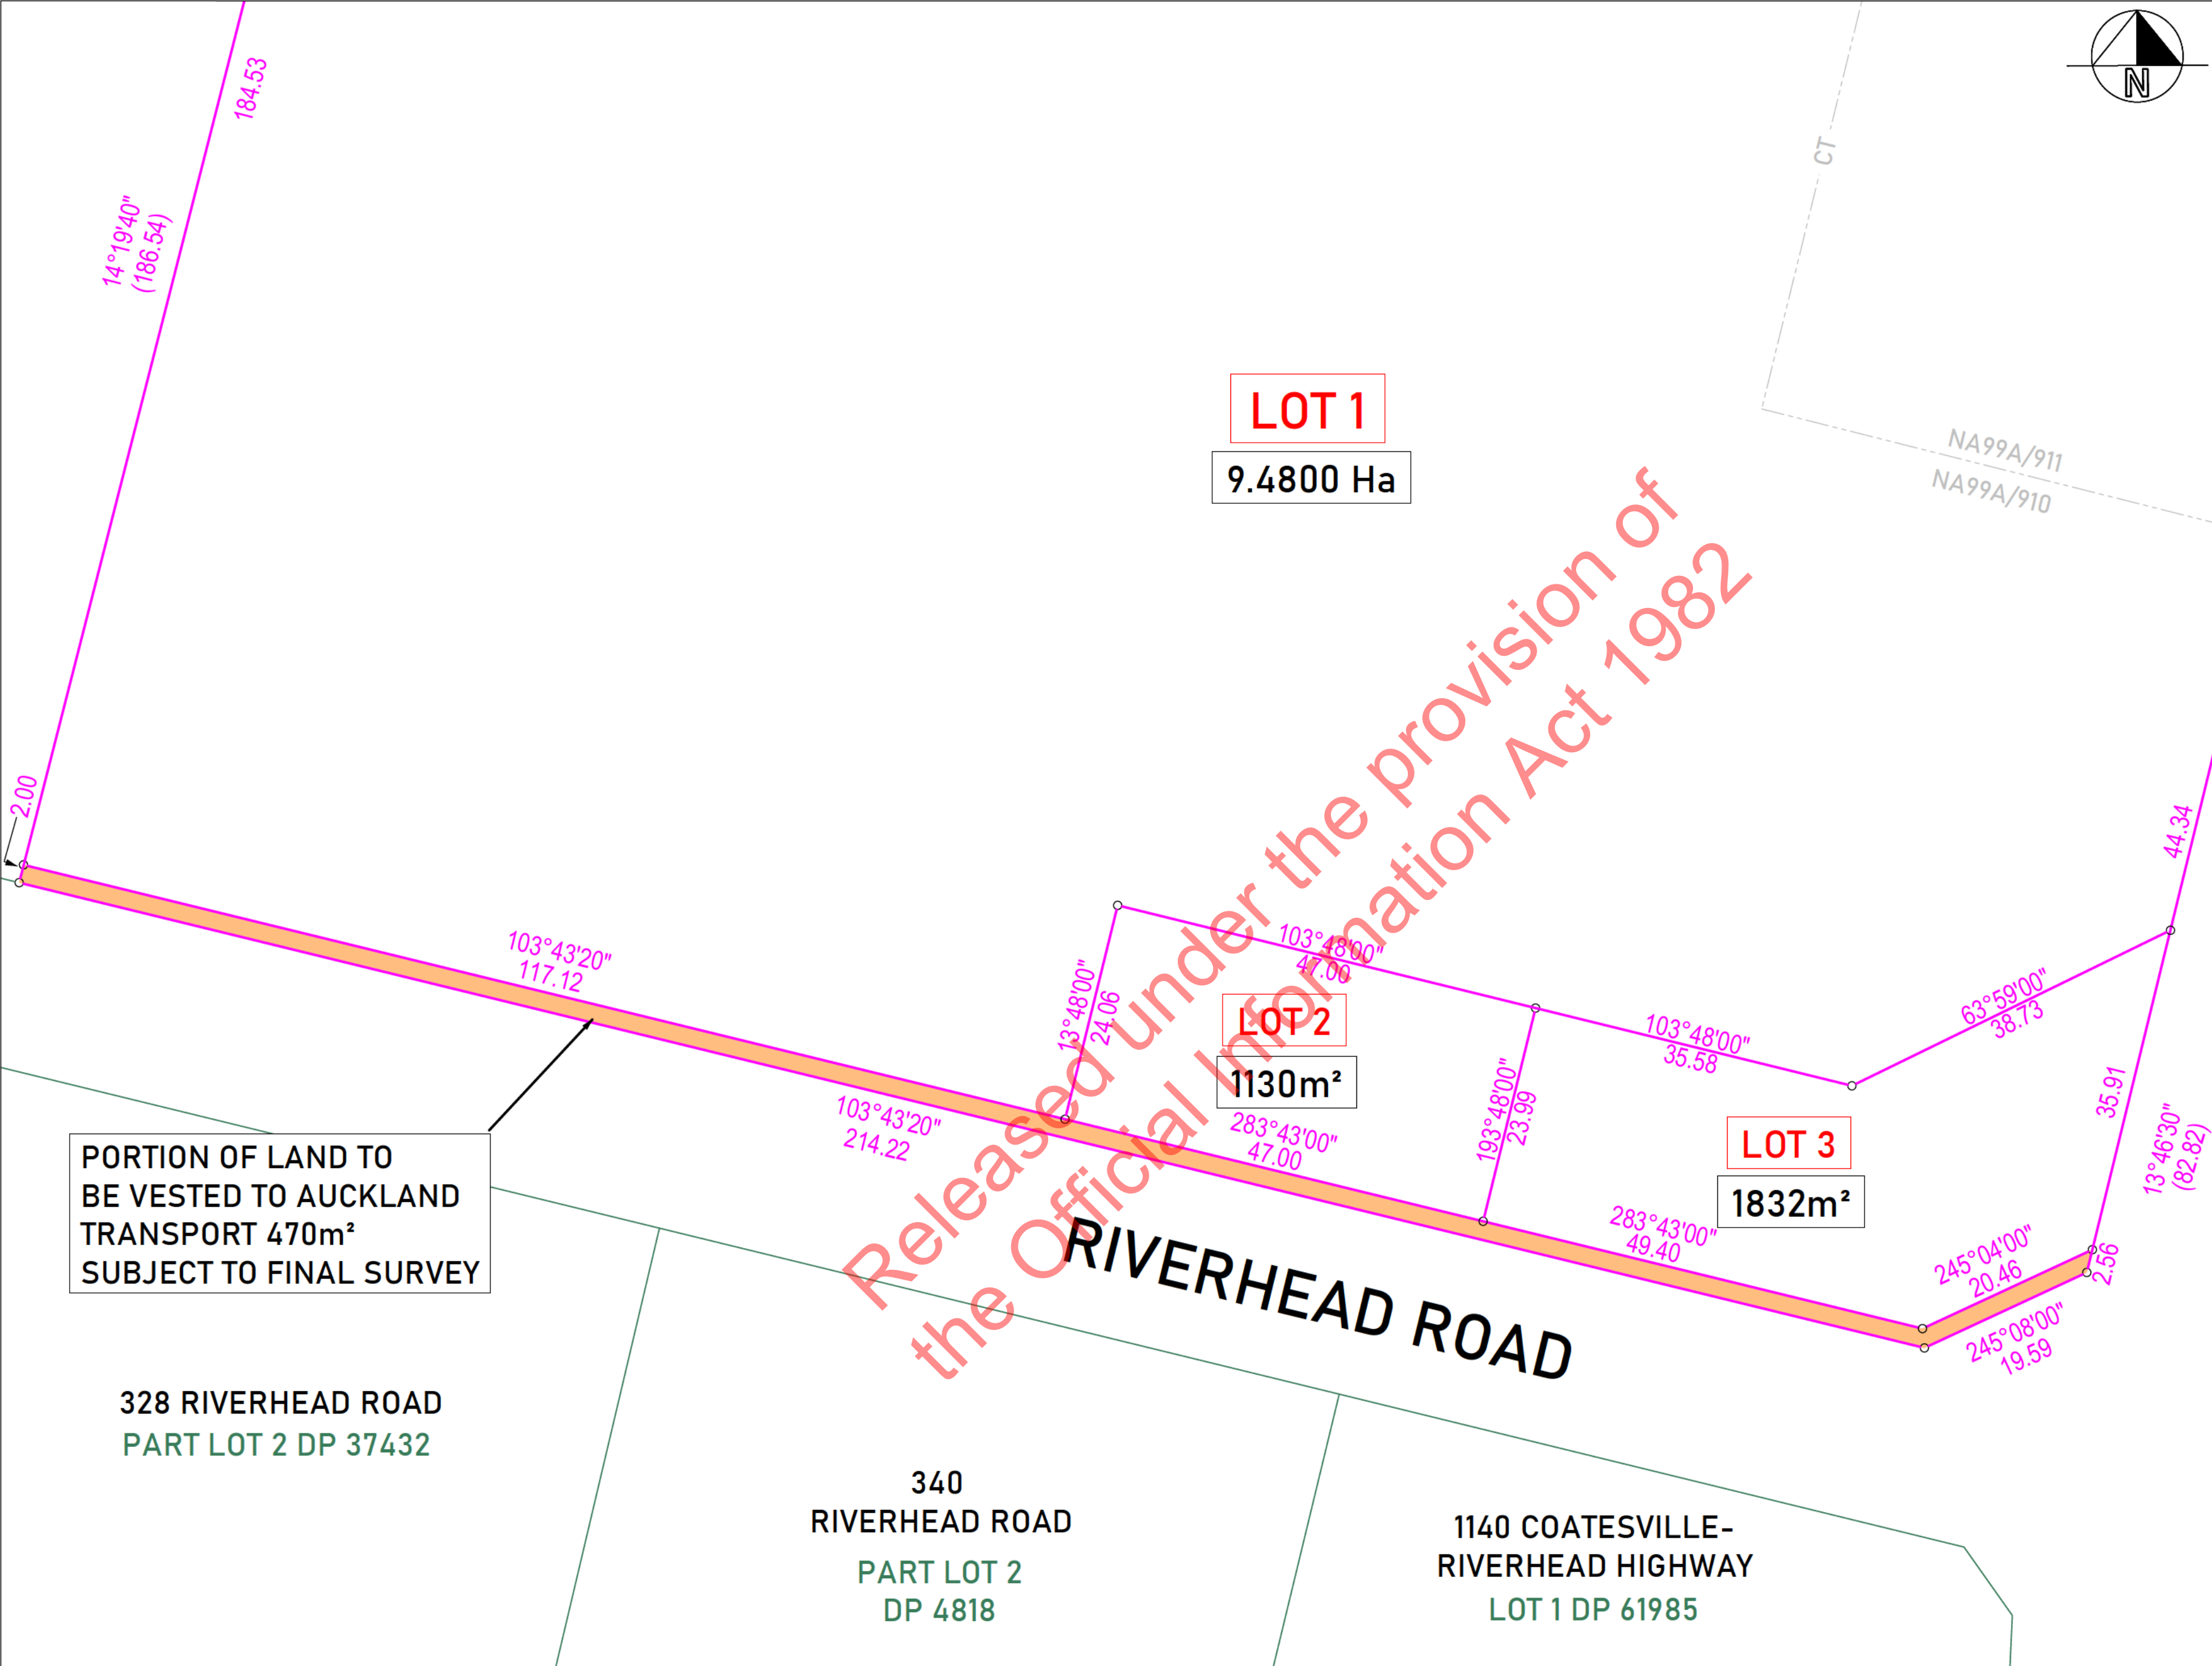

NOTES - HORIZONTAL DATUM IS NZ GEODETIC DATUM 2000. - LEVELS ARE IN TERMS OF AUCKLAND VERTICAL DATUM 1946 (MSL) - AREAS AND DIMENSIONS ARE SUBJECT TO FINAL SURVEY DISCLAIMER: THIS PLAN SHALL ONLY BE USED FOR THE PURPOSE OF WHICH IT WAS SUPPLIED, AND REMAINS THE INTELLECTUAL PROPERTY OF HALL SURVEYING LTD NO REPRODUCTION OF THIS PLAN WITHOUT THE WRITTEN AUTHORIZATION OF HALL SURVEYING LTD.		
LEGEND: SITE BOUNDARY ADJACENT BOUNDARY PROPOSED EASEMENT		
LOCAL AUTHORITY: AUCKLAND COUNCIL		
LEGAL DESCRIPTION: LOT 1 DP 164590 - NA99A/910 5.7982 Ha LOT 2 DP 164590 - NA99A/911 4.2000 Ha		
TOTAL AREA: 9.9982 Ha		

 Hall Surveying Limited p: 09 428 1359 s 9(2)(a) w: www.hallsurveying.co.nz s 9(2)(a)	TITLE: LOTS 1 - 3 BEING A SUBDIVISION OF LOTS 1 & 2 DP 164590.	PROJECT ADDRESS: 1092 COATESVILLE-RIVERHEAD HIGHWAY, RIVERHEAD 0892.	SHEET 2 OF 2		
			Job #	2020-425	Drawing No. C151
			Scale:	1 : 500 (A2)	REVISION: 1
			Drawn:	TH	Date 07/09/2021